

GRADE REQUIREMENTS PER PROJECT SPECIFICATIONS

CUSTOM GRADE ITEMS:

- 1.
- 2.
- 3.
- 4.

PREMIUM GRADE ITEMS:

- 1.
- 2.
- 3.
- 4.

JOHNSON CITY ISD - MIDDLE SCHOOL

505 N. NUGENT AVE, JOHNSON CITY, TX 78636

MANUFACTURER FIRM:

SIGNATURE CASEWORK
 9144 King Arthur Dr. Dallas, TX. 75247
 Office : 214-688-1966
 Fax: 214-689-0787
 Email: jsmit@p-lam.com
 Contact: Jeff Smith

DESIGN FIRM:

WRA ARCHITECTS, INC.
 214-750-0077
 www.wraarchitects.com

CONTRACTOR FIRM:

INSTALLATION FIRM:

SIGNATURE CASEWORK
 9144 King Arthur Dr. Dallas, TX. 75247
 Office : 214-688-1966
 Fax: 214-689-0787
 Email: jsmit@p-lam.com
 Contact: Jeff Smith

FINISHER FIRM:

SIGNATURE CASEWORK
 9144 King Arthur Dr. Dallas, TX. 75247
 Office : 214-688-1966
 Fax: 214-689-0787
 Email: jsmit@p-lam.com
 Contact: Jeff Smith

GENERAL NOTES:

06 41 16-01_ Revised

MANUFACTURER :

Signature CASEWORK

9144 KING ARTHUR DRIVE
 Dallas, Texas 75247
 Tel. 214-688-1966
 Fax. 214-689-0787

PROJECT COVER SHEET:

JOHNSON CITY ISD - MIDDLE SCHOOL

Revision:
 PL-1 FORMICA #B827 SARUM TWILL
 PL-2 FORMICA #B844 AGED ASH
 PL-3 NEVAMAR #ALT2004T CAFE ALLUSION
 SS-1 HI-MACS #S209 STEEL GREY
 SS-2 HI-MACS #G118 MOON HAZE
 WPS-1 FORMICA #B844 AGED ASH
 WPS-2 NEVAMAR #ALT2004T CAFE ALLUSION

Drawn by:

Date:

Scale:

Drawing:

COVER

9144 KING ARTHUR DR. DALLAS, TX. 75247

SAMPLE BREAK ROOM

JOHNSON CITY ISD - MIDDLE SCHOOL

505 N. NUGENT AVE, JOHNSON CITY, TX 78636

LUMBER SPECIES: N/A

VENEER SPECIES WITH FINISH: N/A

WALL PANELS:

WPS-1 FORMICA #8844 AGED ASH
WPS-2 NEVAMAR #AL2004T CAFE ALLUSION

LAMINATE WITH NEMA GRADE AND THICKNESS:

PL-1 FORMICA #8827 SARUM TWILL (COUNTER TOPS)
PL-2 FORMICA #8844 AGED ASH (CABINET DOORS / DRAWERS)
PL-3 NEVAMAR #AL2004T CAFE ALLUSION

SOLID PHENOLIC CORE LIST: N/A

SOLID SURFACE LIST:

SS-1 HI-MACS #S209 STEEL GRAY
SS-2 HI-MACS #G118 MOON HAZE

SPECIALTY METAL, GLASS,
FABRIC, ECT.: N/A

ADHESIVE REQUIREMENTS:

1.

FINISH REQUIREMENTS: N/A

CASEWORK :

1. EXPOSED SURFACES MATERIALS:

a. VGS LAMINATE BALANCED WITH HIGH-PRESSURE CABINET LINER.

2. SEMI-EXPOSED SURFACE MATERIALS:

a. THERMALLY FUSED MELAMINE PARTICLE BOARD CORE
b. HOT-MELT ADHESIVE ON 3mm PVC

3. CONCEALED SURFACE MATERIALS:

a. THERMALLY FUSED MELAMINE PARTICLE BOARD CORE

4. DRAWER MATERIALS:

a. DRAWER CONSTRUCTION: SIDES, BACK, BOTTOM, AND SUB FRONT: MINIMUM 1/2 INCH THICK
HARDWOOD PLYWOOD, LAMINATED WITH THERMALLY FUSED MELAMINE DOWELED AND GLUED INTO
SIDES UTILIZING 8MM DIAMETER HARDWOOD FLUTED DOWELS. TOP EDGE BANDED WITH 1MM PVC.

5. TOE BASE MATERIALS:

a. FIXED BASE AND TALL UNITS HAVE AN INDIVIDUALLY FACTORY-APPLIED BASE, CONSTRUCTED OF 5/8
INCH THICK PLYWOOD. BASE IS 96 MM (NOMINAL 4 INCH) HIGH UNLESS OTHERWISE INDICATED ON THE
DRAWINGS.

HARDWARE LIST WITH MANUFACTURES SPECIFICATIONS:

- HINGES: BLUM 120° OF OPENING SELF-CLOSING HINGE 71T5590B. PER SPEC 2.3 B 2
- DOOR PULLS: STANLEY 348235 (4 INCHES). PER SPEC 2.3 C 1
- DRAWER SLIDES: KNAPE & VOGT KV-TT100-20 (FULL EXTENSION GUIDES). PER SPEC 2.3 H
- ADJUSTABLE SHELF: KNAPE & VOGT KV346ANO (5MM STANDARD)
- COUNTERTOP SUPPORT: A&M HARDWARE WORK STATION BRACKETS (18"x24").
- CABINET LOCKS: BMHA A156.11, E07041. PER SPEC 2.3 J 1B

MANUFACTURER :
Signature CASEWORK
9144 KING ARTHUR DRIVE
Dallas, Texas 75247
Tel. 214-688-1966
Fax. 214-689-0787

PROJECT COVER SHEET:
JOHNSON CITY ISD - MIDDLE SCHOOL

Revision:
PL-1 FORMICA #8827 SARUM TWILL
PL-2 FORMICA #8844 AGED ASH
PL-3 NEVAMAR #AL2004T CAFE ALLUSION
SS-1 HI-MACS #S209 STEEL GREY
SS-2 HI-MACS #G118 MOON HAZE
WPS-1 FORMICA #8844 AGED ASH
WPS-2 NEVAMAR #AL2004T CAFE ALLUSION

Drawn by:

Date:

Scale:



Drawing:

9144 KING ARTHUR DR. DALLAS, TX. 75247


SAMPLE BREAK ROOM

WPS - 1
 WPS - 2

FORMICA #8844 AGED ASH
 NEVAMAR #AL2004T CAFE ALLUSION

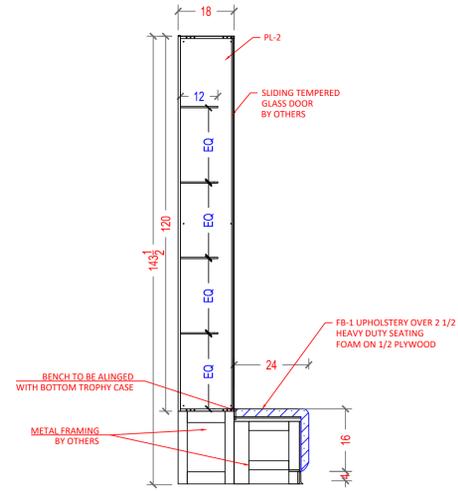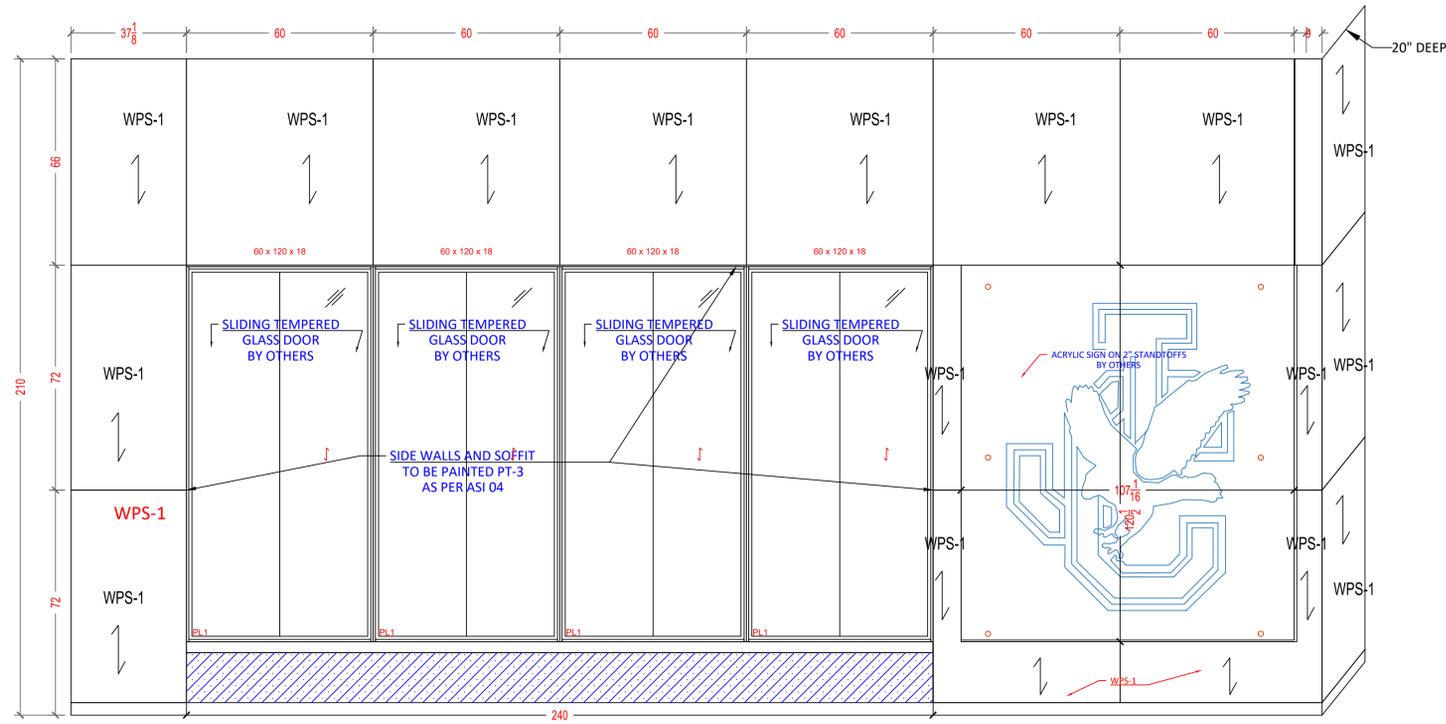

1 ENTRY CORRIDOR - PLASTIC LAMINATE WALL SYSTEM
 ELEV. 1/A913 - Unit B DISPLAY CASE

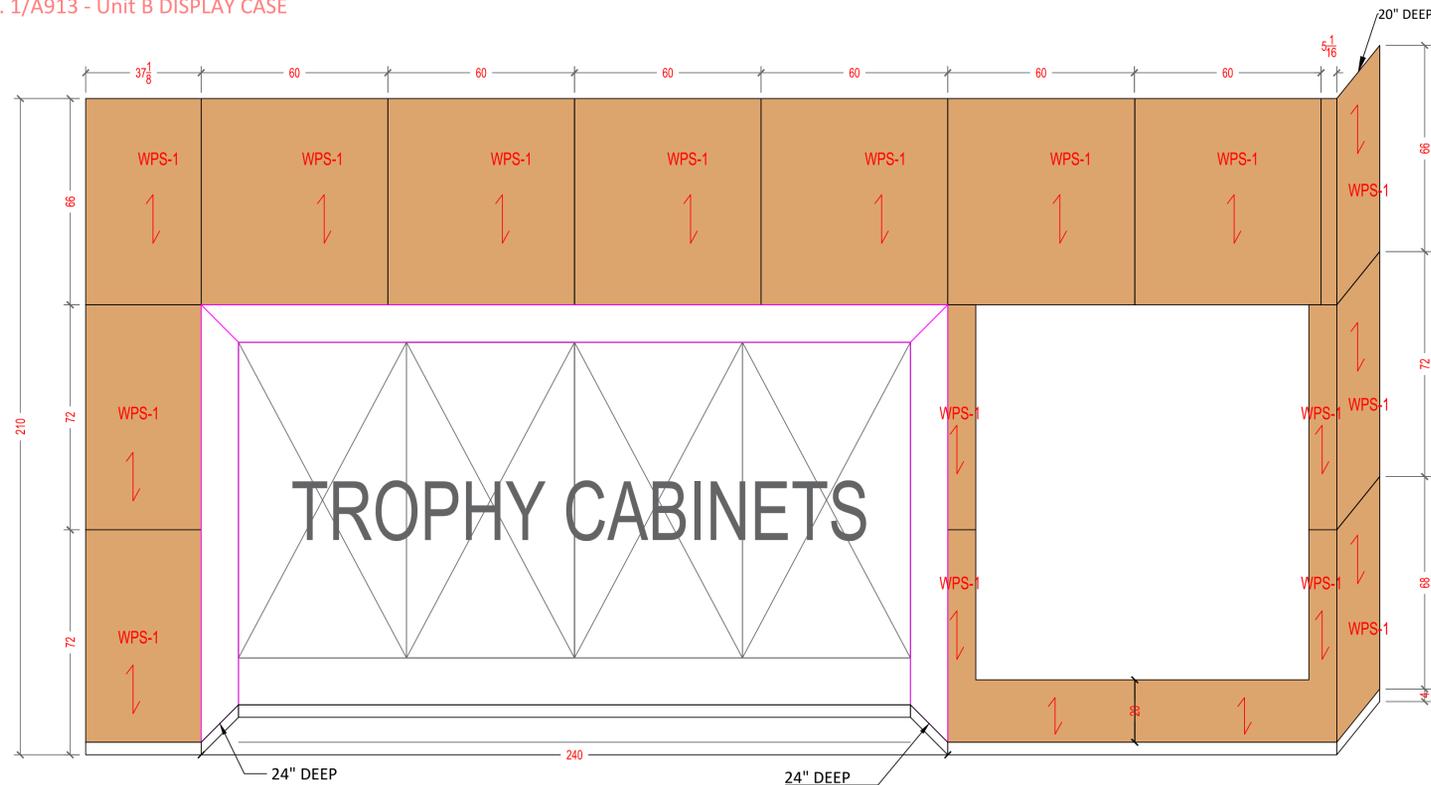

2 ENTRY CORRIDOR - PLASTIC LAMINATE WALL SYSTEM
 ELEV. 1/A913 - Unit B DISPLAY CASE

MANUFACTURER :
Signature CASEWORK
 9144 KING ARTHUR DRIVE
 Dallas, Texas 75247
 Tel. 214-688-1966
 Fax. 214-689-0787

PROJECT COVER SHEET:

Revision:

Drawn by:

Date:

Scale:



Drawing:

A-1

WPS - 1
 WPS - 2

FORMICA #8844 AGED ASH
 NEVAMAR #AL2004T CAFE ALLUSION

WALL PANEL SYSTEMS TO BE CUT TO SIZE IN FIELD WITH 1/4" BLACK REVEAL

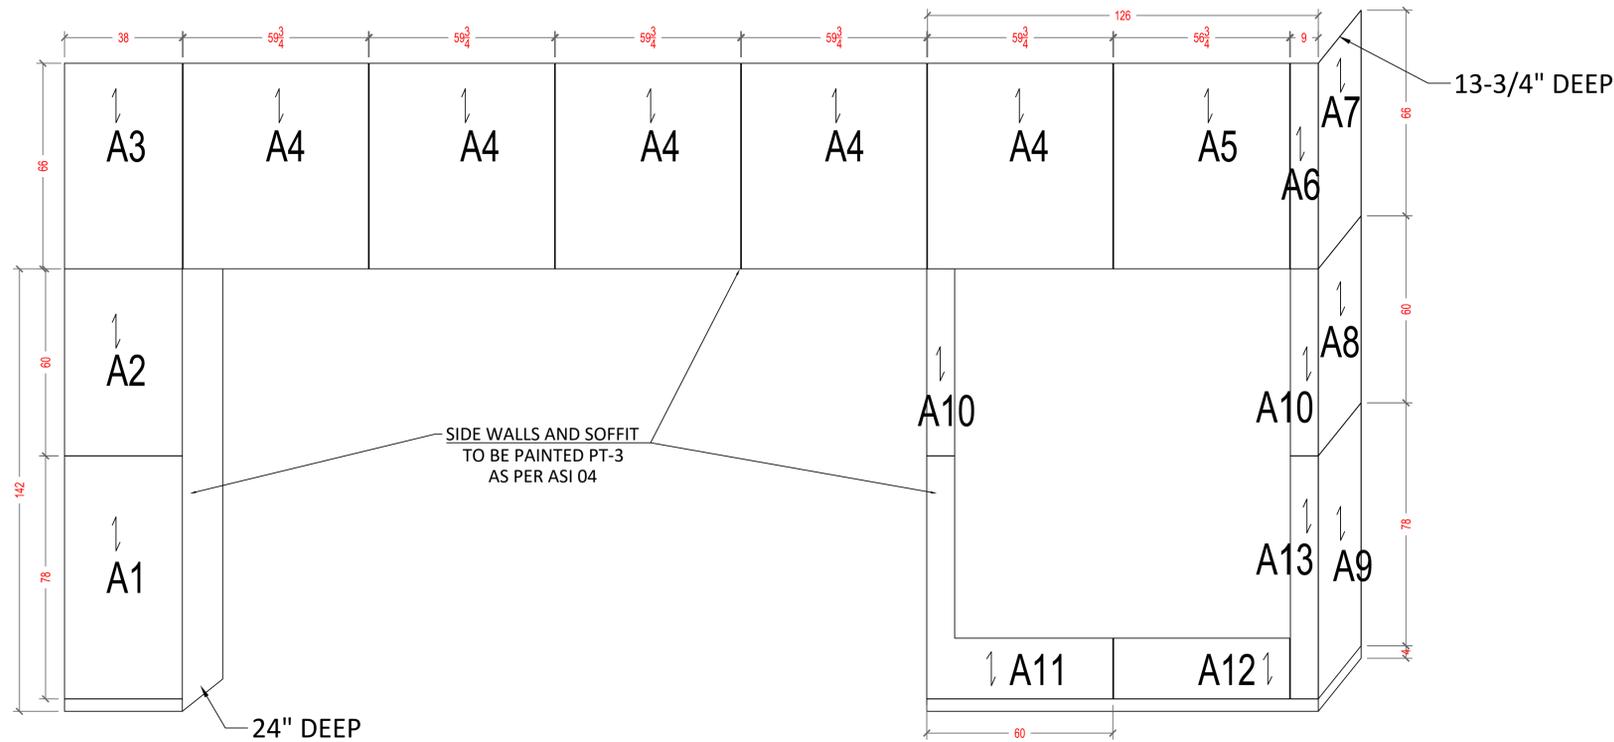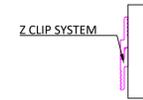


WPS-1 - FORMICA #8844 AGED ASH

CUT PARTS - A - WPS-1

- A1 - 1
- A2 - 2
- A3 - 1
- A4 - 5
- A5 - 1
- A6 - 1
- A7 - 1
- A8 - 1
- A9 - 1
- A10 - 2
- A11 - 1
- A12 - 1
- A13 - 1

1 ENTRY CORRIDOR - PLASTIC LAMINATE WALL SYSTEM
 ELEV. 1/A913 - Unit B DISPLAY CASE

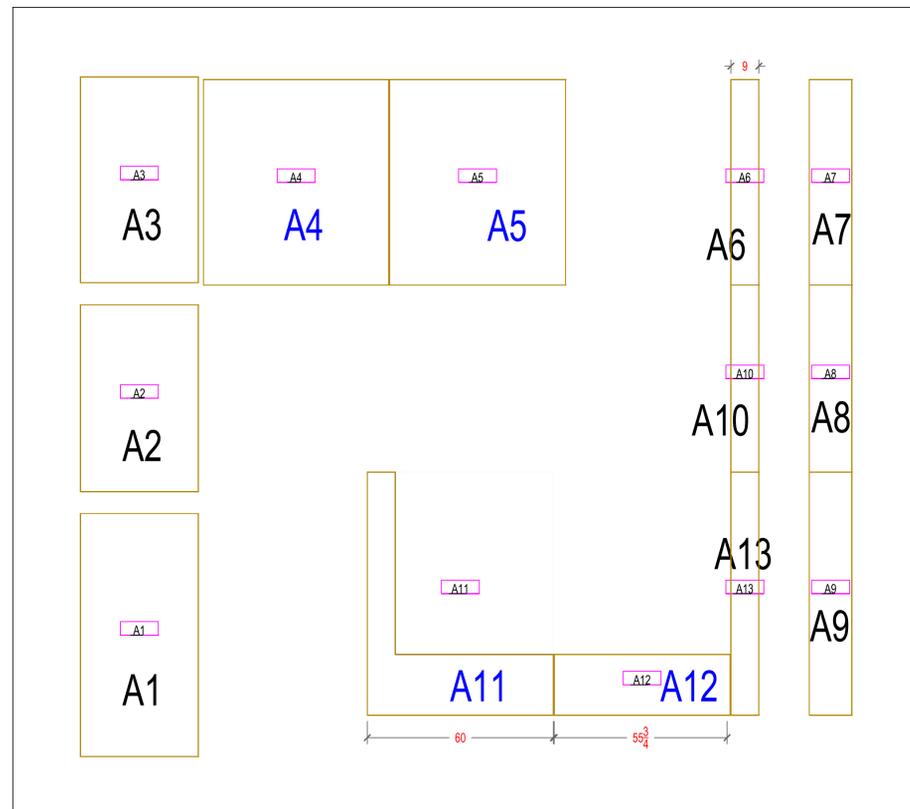

MANUFACTURER :
Signature CASEWORK
 9144 KING ARTHUR DRIVE
 Dallas, Texas 75247
 Tel. 214-688-1966
 Fax. 214-689-0787

PROJECT COVER SHEET:

Revision:


Drawn by:

Date:

Scale:


Drawing:

A-2

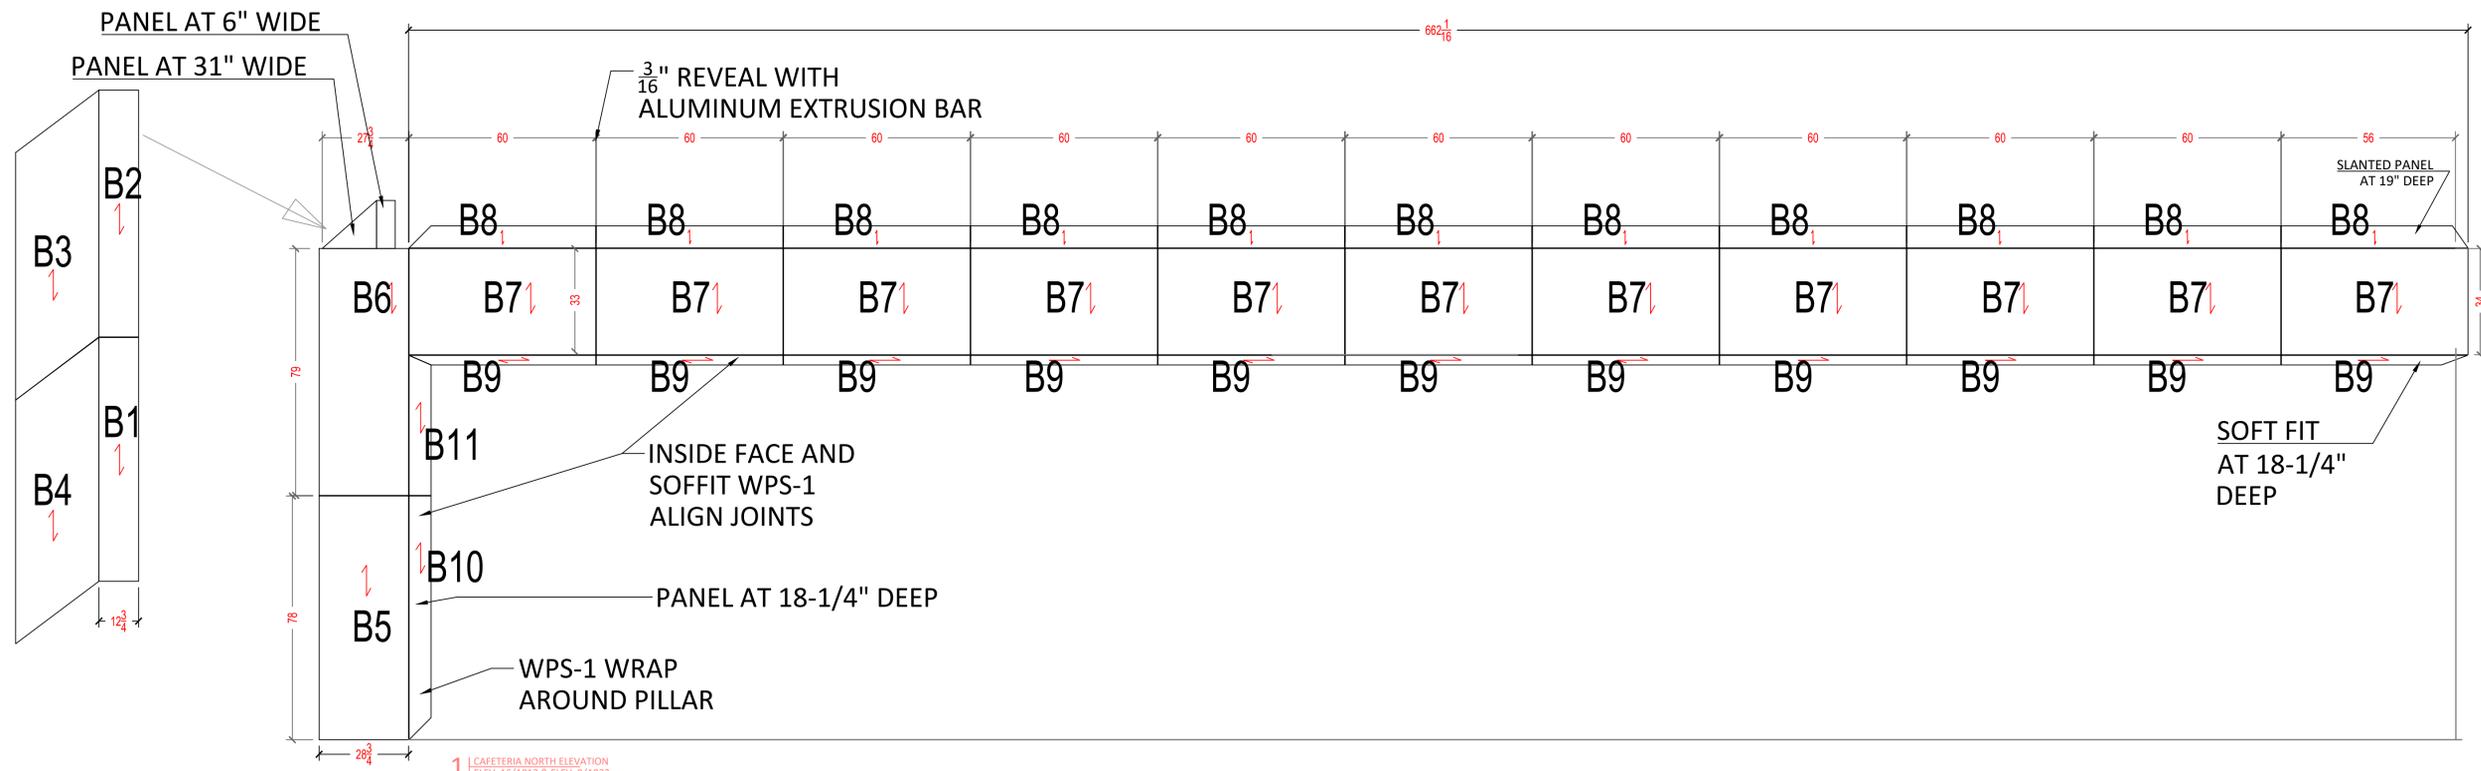


1 CAFETERIA NORTH ELEVATION
ELEV. 16/A913 & ELEV. 9/A923

MANUFACTURER :
Signature CASEWORK
9144 KING ARTHUR DRIVE
Dallas, Texas 75247
Tel. 214-688-1966
Fax. 214-689-0787

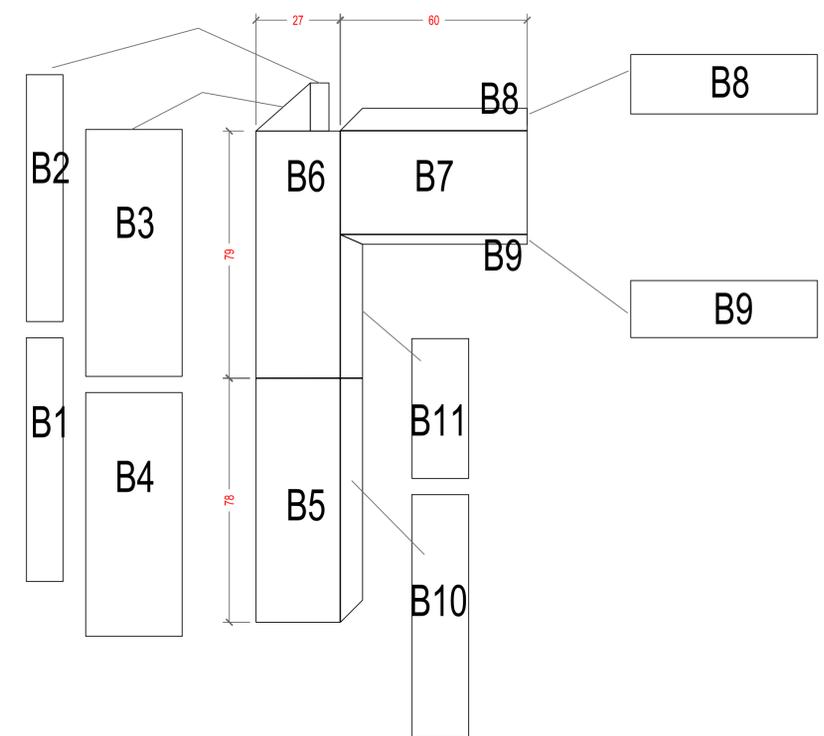

CUT PARTS - B - WPS-1


- B1 - 1
- B2 - 1
- B3 - 1
- B4 - 1
- B5 - 1
- B6 - 1
- B7 - 11
- B8 - 11
- B9 - 11
- B10 - 1
- B11 - 1

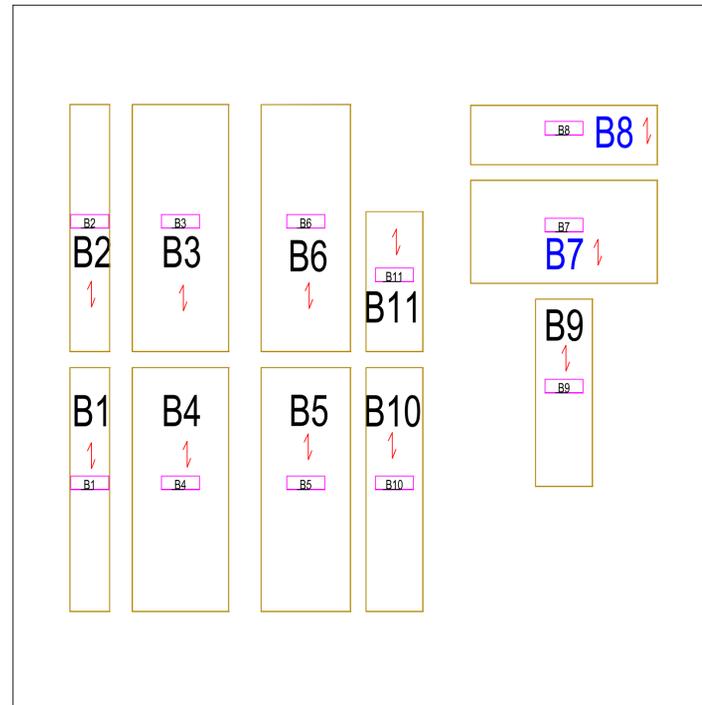

WPS - 1
WPS - 2

FORMICA #8844 AGED ASH
NEVAMAR #AL2004T CAFE ALLUSION

WALL PANEL SYSTEMS TO BE CUT TO SIZE IN FIELD WITH 1/4" BLACK REVEAL

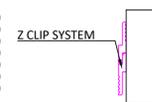

PROJECT COVER SHEET:






Revision:
Drawn by:
Date:
Scale:
Drawing:

A-4

WPS - 1
 WPS - 2

FORMICA #8844 AGED ASH
 NEVAMAR #AL2004T CAFE ALLUSION

WALL PANEL SYSTEMS TO BE CUT TO SIZE IN FIELD WITH 1/4" BLACK REVEAL

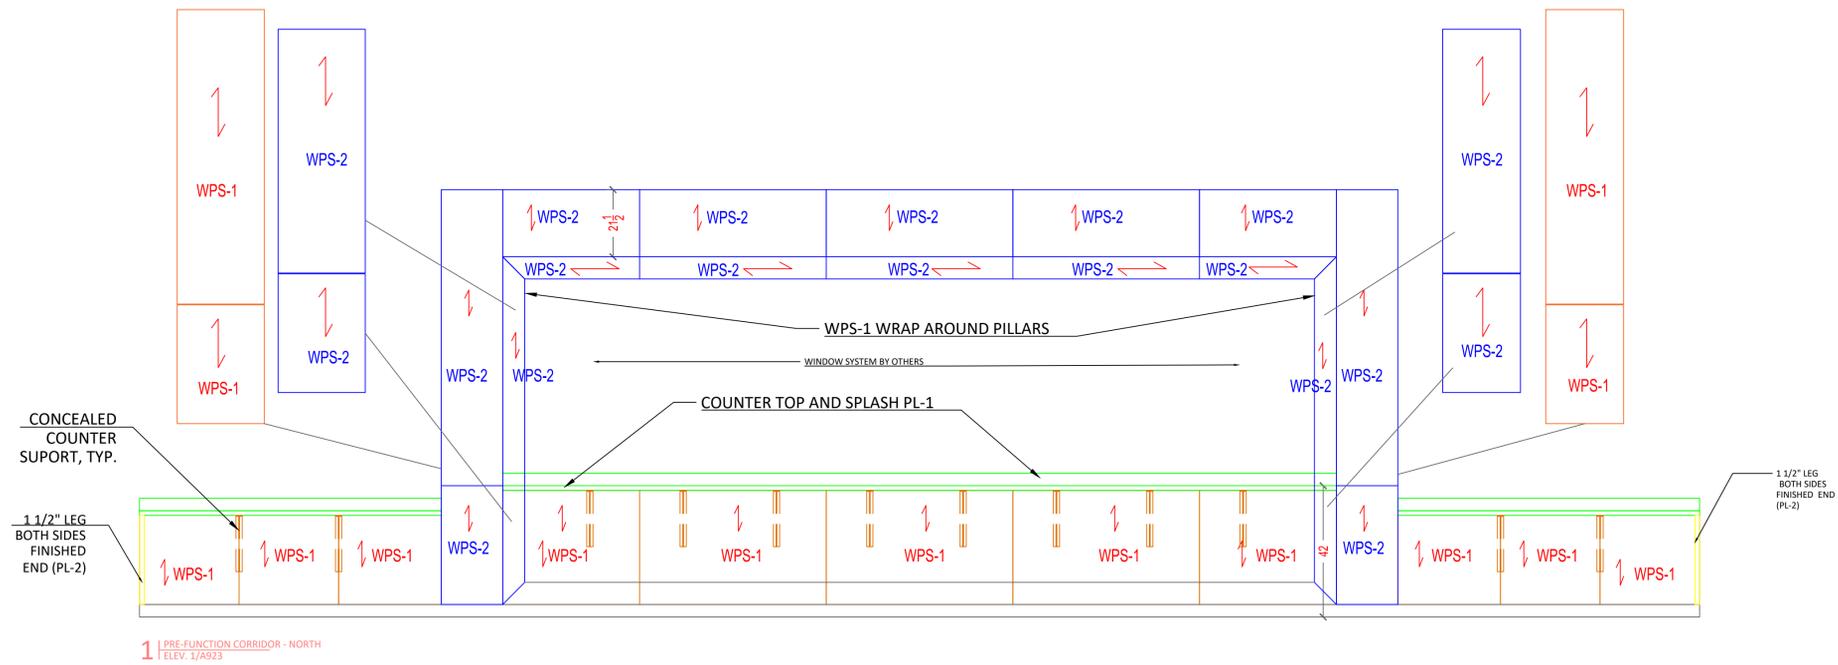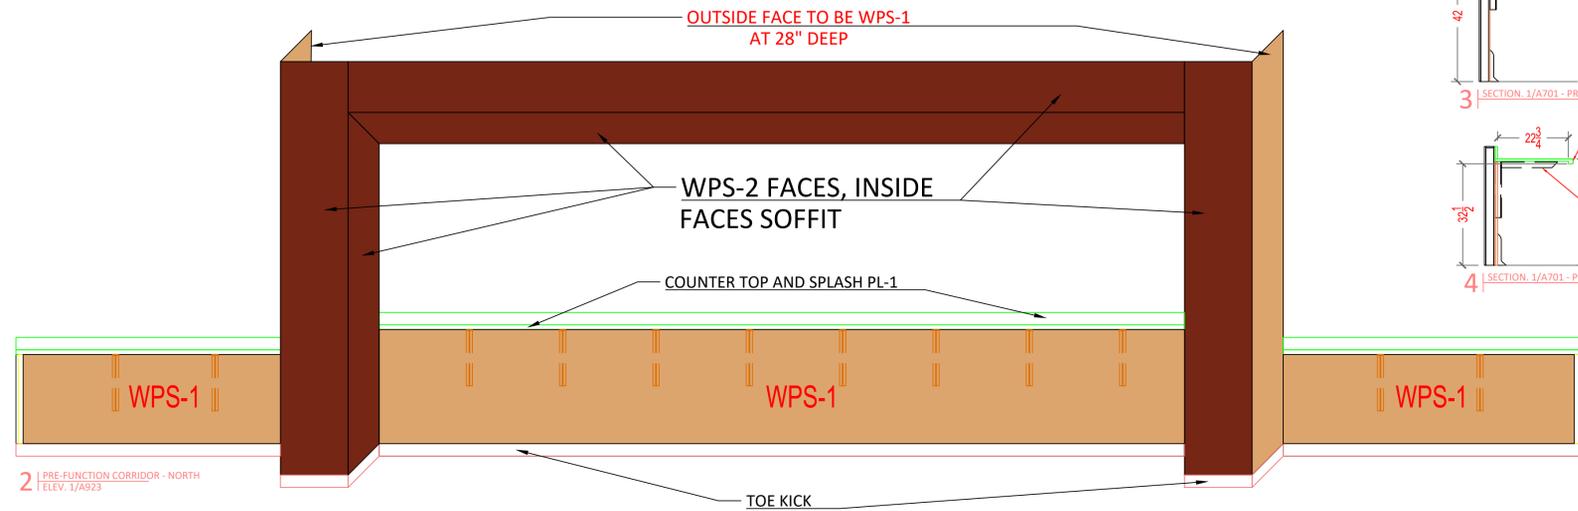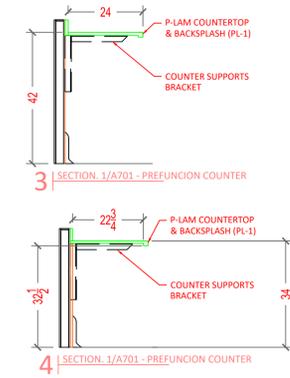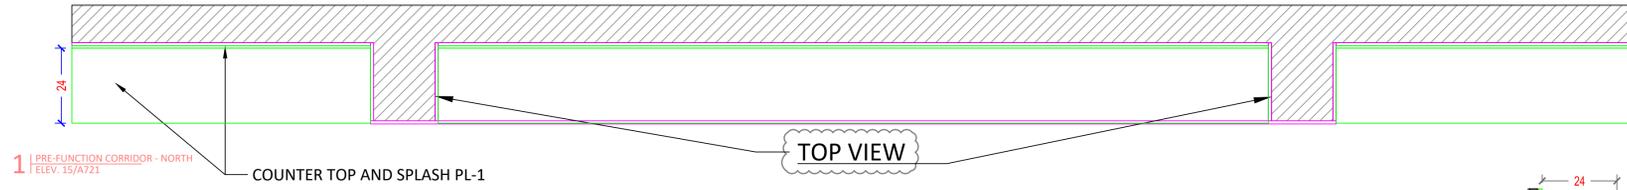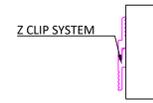

MANUFACTURER :
Signature CASEWORK
 9144 KING ARTHUR DRIVE
 Dallas, Texas 75247
 Tel. 214-688-1966
 Fax. 214-689-0787

PROJECT COVER SHEET:

Revision:

Drawn by:

Date:

Scale:

Drawing:

A-5



9144 KING ARTHUR DR. DALLAS, TX. 75247

SAMPLE BREAK ROOM



WPS - 1
 WPS - 2

FORMICA #8844 AGED ASH
 NEVAMAR #AL2004T CAFE ALLUSION

WALL PANEL SYSTEMS TO BE CUT TO SIZE IN FIELD WITH 1/4" BLACK REVEAL

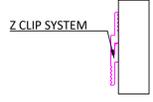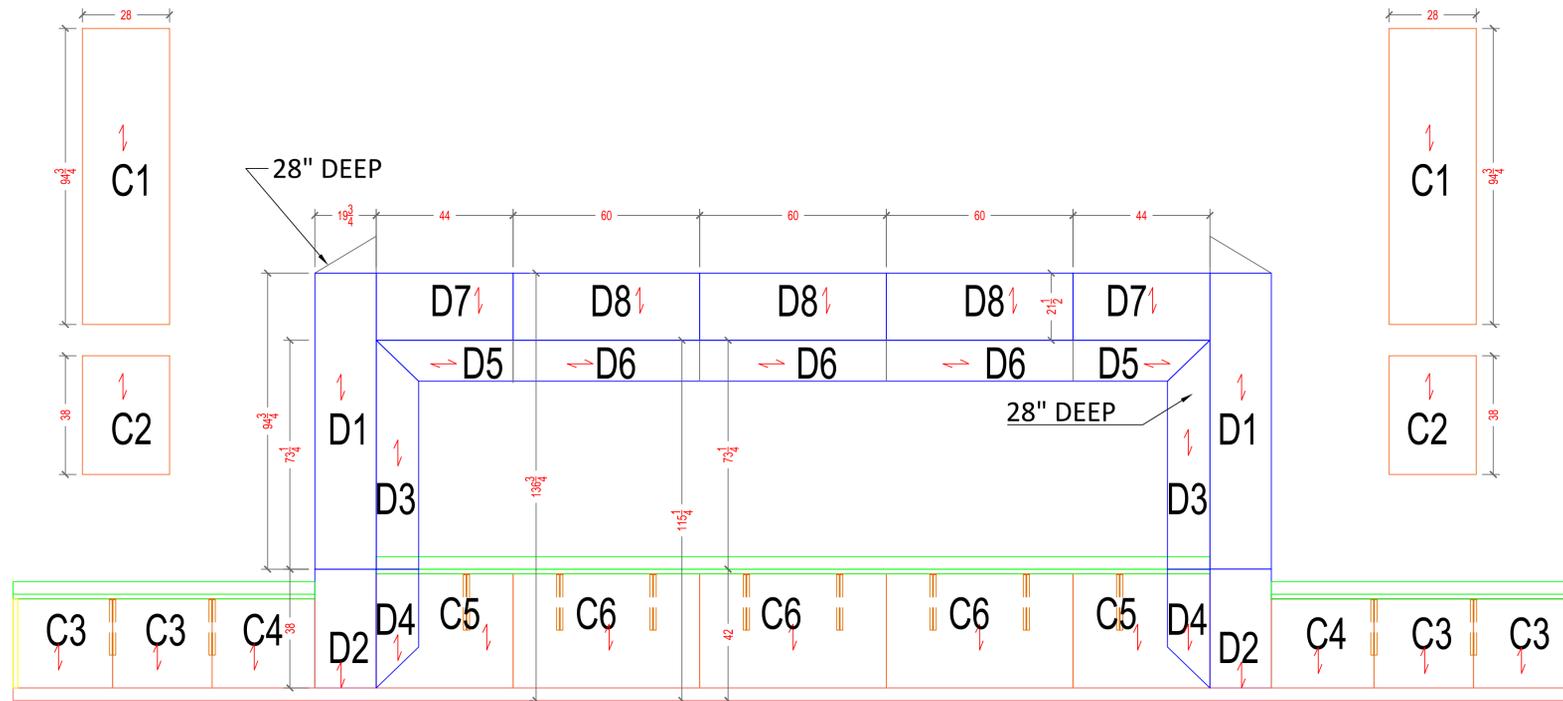1 PRE-FUNCTION CORRIDOR - NORTH
 ELEV. 1/A923

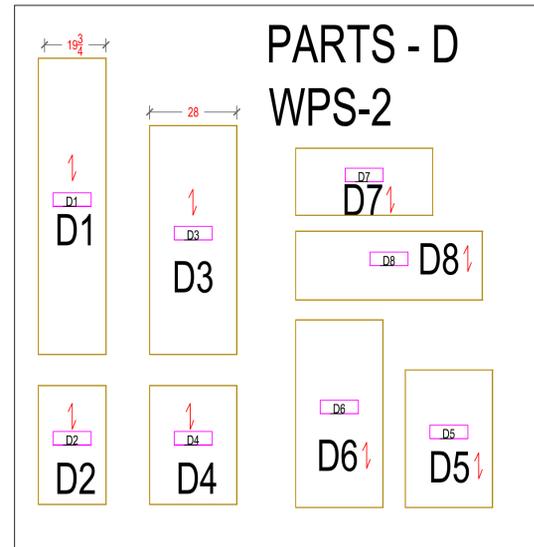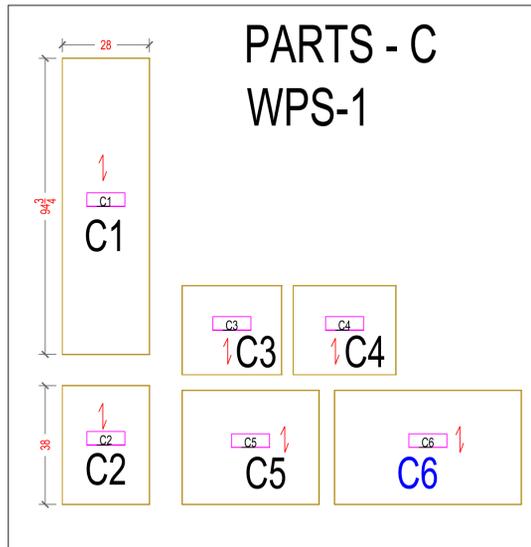

CUT PARTS - C - WPS-1

- C1 - 2
- C2 - 2
- C3 - 4
- C4 - 2
- C5 - 2
- C6 - 3

CUT PARTS - D - WPS-2

- D1 - 2
- D2 - 2
- D3 - 2
- D4 - 2
- D5 - 2
- D6 - 3
- D7 - 2
- D8 - 3

MANUFACTURER :
Signature CASEWORK
 9144 KING ARTHUR DRIVE
 Dallas, Texas 75247
 Tel. 214-688-1966
 Fax. 214-689-0787

PROJECT COVER SHEET:

Revision:

Drawn by:

Date:

Scale:



Drawing:

A-6


WPS - 1
 WPS - 2

FORMICA #8844 AGED ASH
 NEVAMAR #AL2004T CAFE ALLUSION




WALL PANEL SYSTEMS TO BE CUT TO SIZE IN FIELD WITH 1/4" BLACK REVEAL

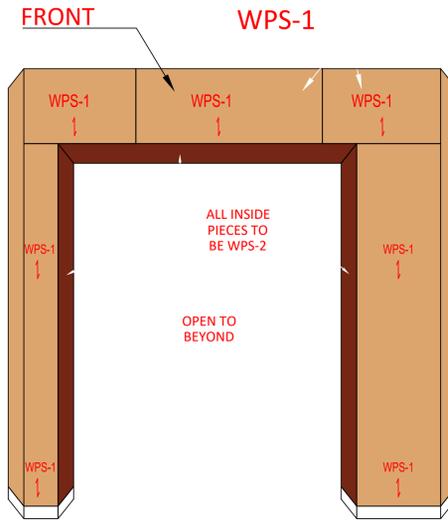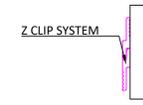


1 ASSEMBLY WING ENTRANCE - AREA B
ELEV. 03/A932, 04/A932

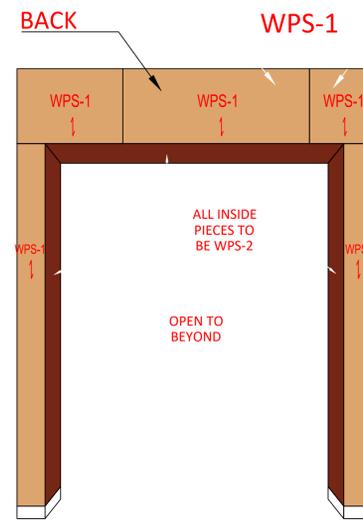

2 ASSEMBLY WING ENTRANCE - AREA B
ELEV. 03/A932, 04/A932

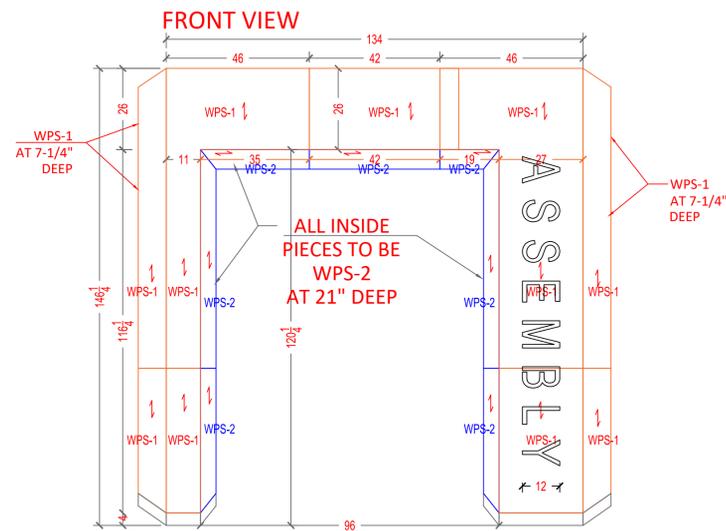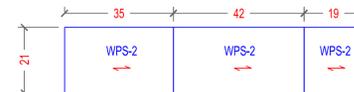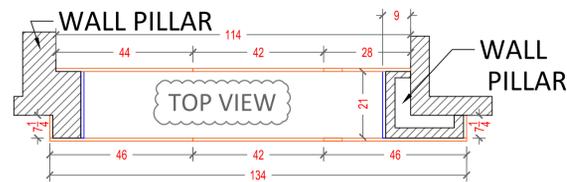

1 ASSEMBLY WING ENTRANCE - AREA B
ELEV. 03/A932, 04/A932

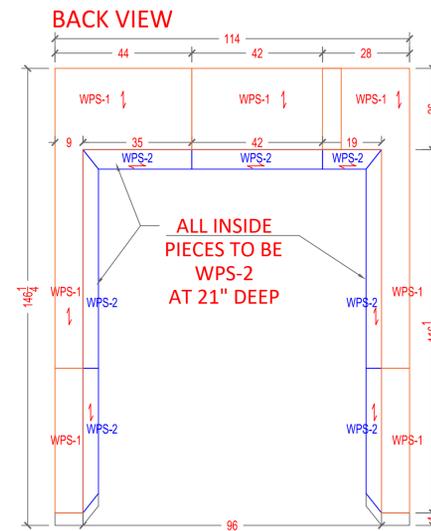

ASSEMBLY WING ENTRANCE
ELEV. 03/A932, 04/A932 2

MANUFACTURER :
Signature CASEWORK
 9144 KING ARTHUR DRIVE
 Dallas, Texas 75247
 Tel. 214-688-1966
 Fax. 214-689-0787

PROJECT COVER SHEET:

Revision:

Drawn by:

Date:

Scale:


Drawing:

A-7


- WPS - 1
- WPS - 2

FORMICA #8844 AGED ASH
NEVAMAR #AL2004T CAFE ALLUSION

WALL PANEL SYSTEMS TO BE CUT TO SIZE IN FIELD WITH 1/4" BLACK REVEAL

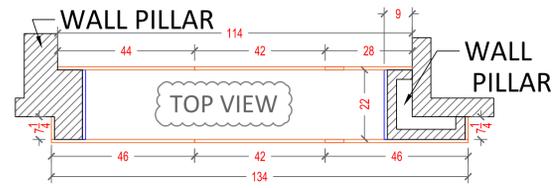


FRONT VIEW

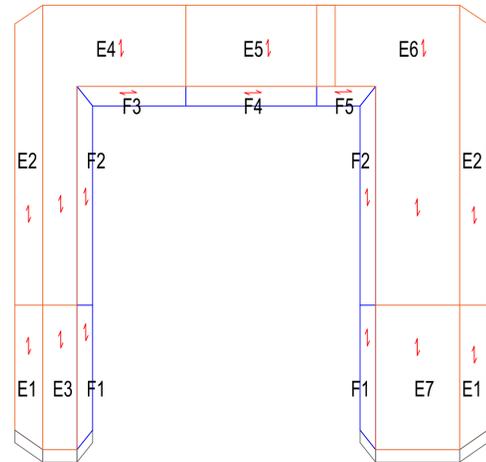

1 ASSEMBLY WING ENTRANCE - AREA B
ELEV. 03/A932, 04/A932

BACK VIEW

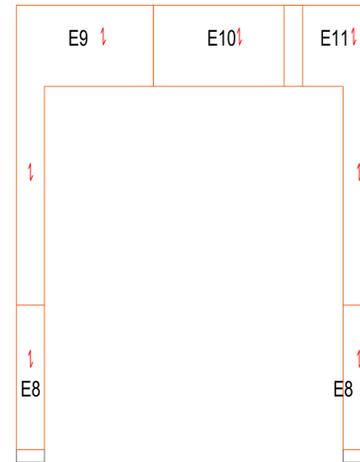

ASSEMBLY WING ENTRANCE 2
ELEV. 03/A932, 04/A932


CUT PARTS - F - WPS-2

- F1 - 2
- F2 - 2
- F3 - 1
- F4 - 1
- F5 - 1


CUT PARTS - E - WPS-1

- E1 - 2
- E2 - 2
- E3 - 1
- E4 - 1
- E5 - 1
- E6 - 1
- E7 - 1
- E8 - 2
- E9 - 1
- E10 - 1
- E11 - 1

PARTS - E - WPS-1

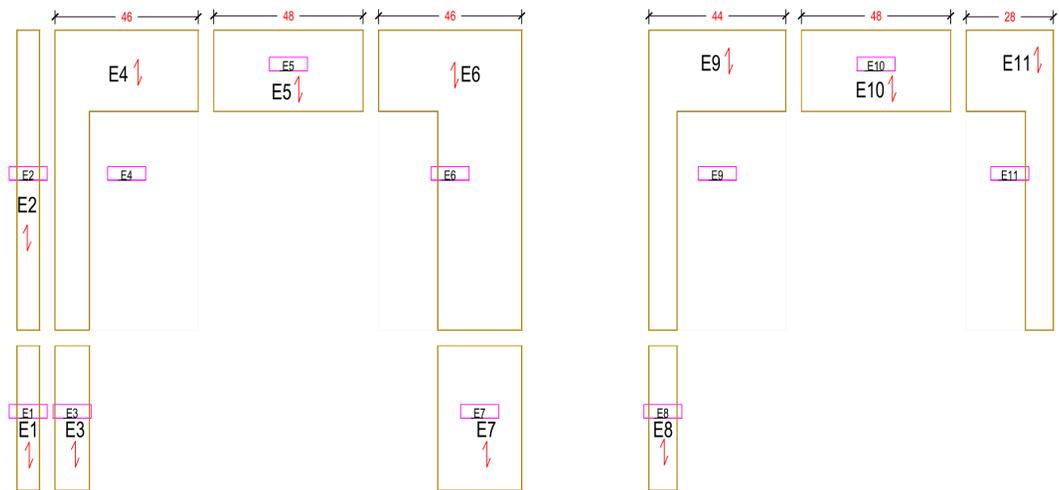

PARTS - F
WPS-2

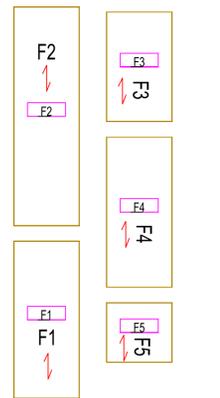

MANUFACTURER :
Signature CASEWORK
9144 KING ARTHUR DRIVE
Dallas, Texas 75247
Tel. 214-688-1966
Fax. 214-689-0787

PROJECT COVER SHEET:

Revision:

Drawn by:

Date:

Scale:



Drawing:

A-8


WPS - 1
 WPS - 2

FORMICA #8844 AGED ASH
 NEVAMAR #AL2004T CAFE ALLUSION



WALL PANEL SYSTEMS TO BE CUT TO SIZE IN FIELD WITH 1/4" BLACK REVEAL

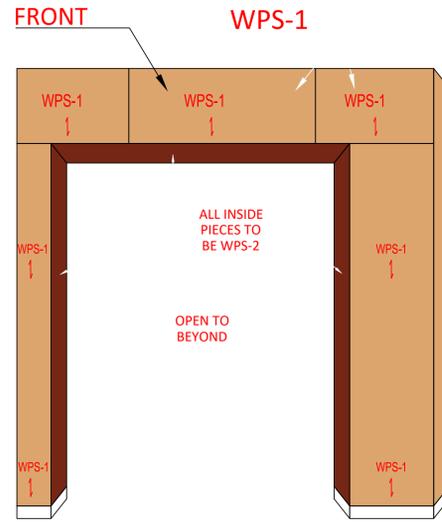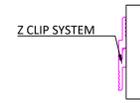


1 ASSEMBLY WING ENTRANCE - AREA B
ELEV. 03/A932, 04/A932

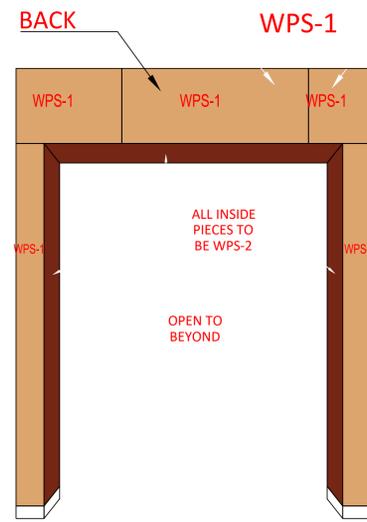

2 ASSEMBLY WING ENTRANCE - AREA B
ELEV. 03/A932, 04/A932

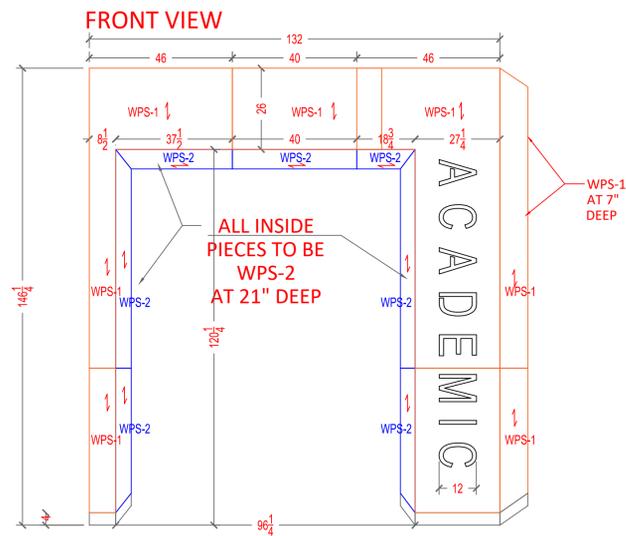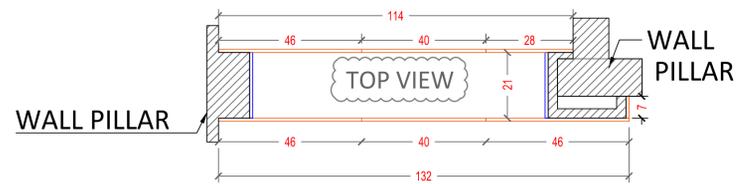

1 ASSEMBLY WING ENTRANCE - AREA B
ELEV. 03/A932, 04/A932

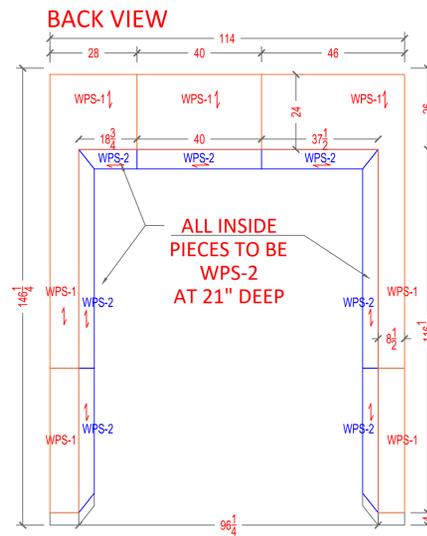

ASSEMBLY WING ENTRANCE | 2
ELEV. 03/A932, 04/A932

MANUFACTURER :
Signature CASEWORK
 9144 KING ARTHUR DRIVE
 Dallas, Texas 75247
 Tel. 214-688-1966
 Fax. 214-689-0787

PROJECT COVER SHEET:

Revision:

Drawn by:

Date:

Scale:



Drawing:

A-9


WPS - 1
 WPS - 2

FORMICA #8844 AGED ASH
 NEVAMAR #AL2004T CAFE ALLUSION

WALL PANEL SYSTEMS TO BE CUT TO SIZE IN FIELD WITH 1/4" BLACK REVEAL

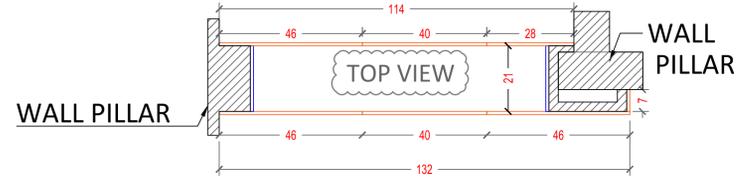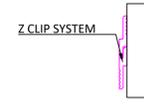


FRONT VIEW

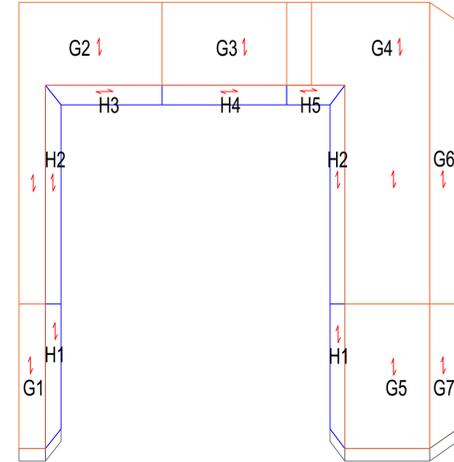

1 ASSEMBLY WING ENTRANCE - AREA B
ELEV. 03/A932, 04/A932

BACK VIEW

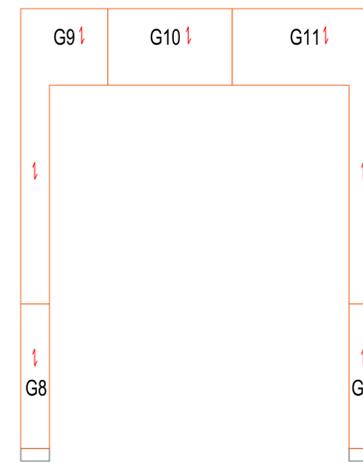

ASSEMBLY WING ENTRANCE | 2
ELEV. 03/A932, 04/A932


CUT PARTS - H - WPS-2

- H1 - 2
- H2 - 2
- H3 - 1
- H4 - 1
- H5 - 1


CUT PARTS - G - WPS-1

- G1 - 1
- G2 - 1
- G3 - 1
- G4 - 1
- G5 - 1
- G6 - 1
- G7 - 1
- G8 - 2
- G9 - 1
- G10 - 1
- G11 - 1

PARTS - G - WPS-1

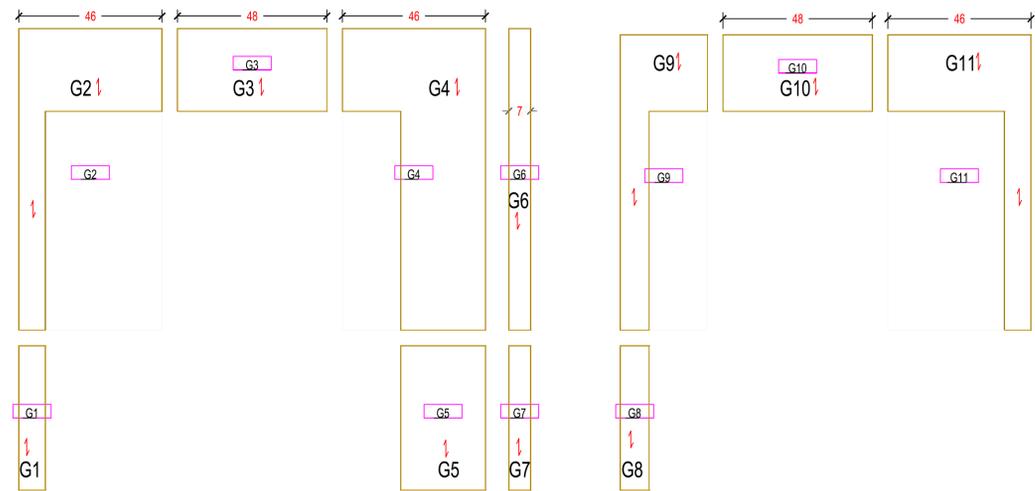

PARTS - H WPS-2

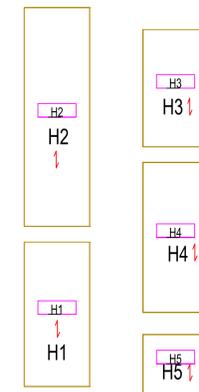

MANUFACTURER :
Signature CASEWORK
 9144 KING ARTHUR DRIVE
 Dallas, Texas 75247
 Tel. 214-688-1966
 Fax. 214-689-0787

PROJECT COVER SHEET:

Revision:

Drawn by:

Date:

Scale:


Drawing:

A-10


WPS - 1
 WPS - 2

FORMICA #8844 AGED ASH
 NEVAMAR #AL2004T CAFE ALLUSION

WALL PANEL SYSTEMS TO BE CUT TO SIZE IN FIELD WITH 1/4" BLACK REVEAL

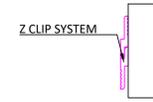


DEPTH PANELS V.I.F

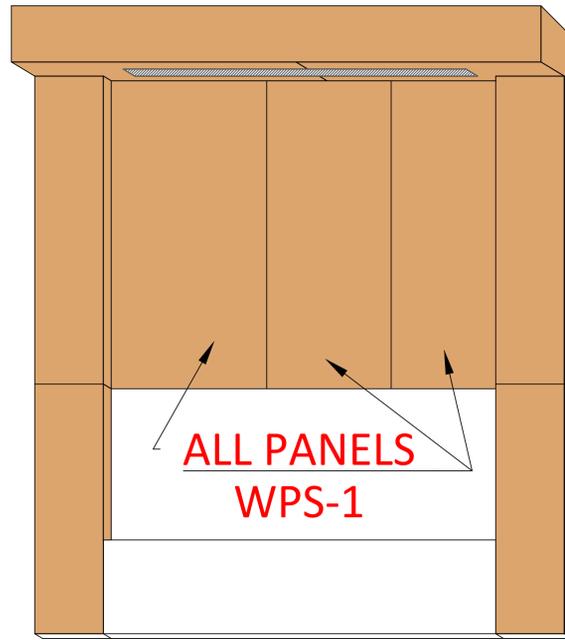

ALL PANELS WPS-1


1 | AXON-WORKING WALL MEDIA CENTER
ELEV. 5/A913

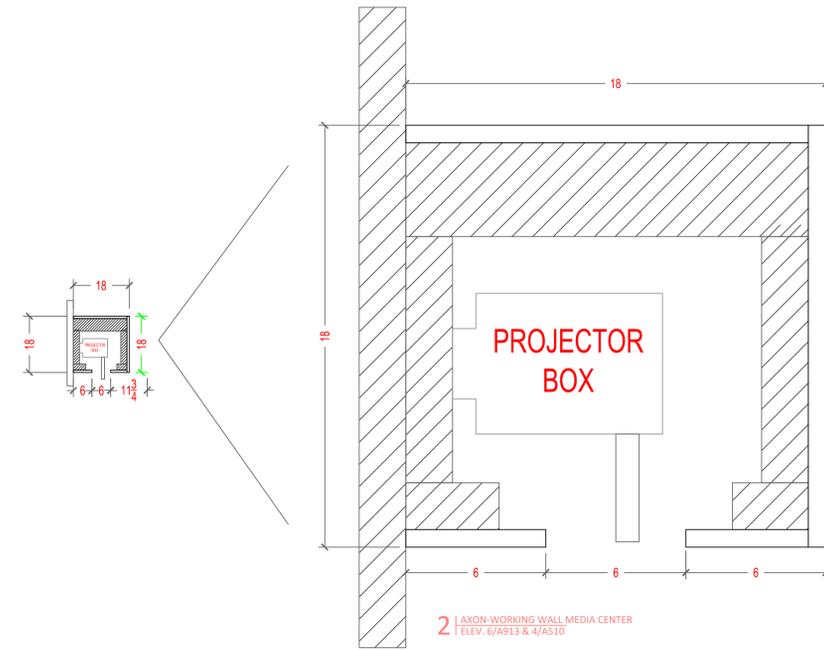



PROJECTOR BOX

2 | AXON-WORKING WALL MEDIA CENTER
ELEV. 6/A913 & 4/A510

ALL PANELS - WPS-1

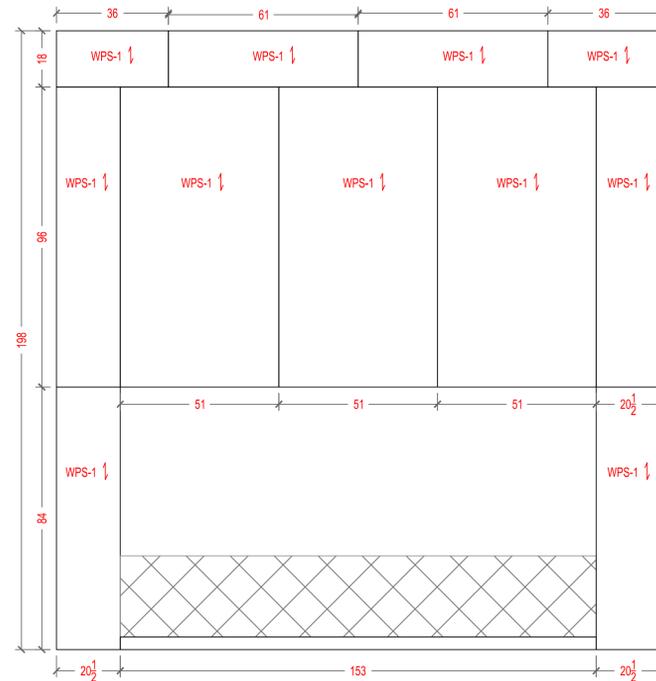

3 | AXON-WORKING WALL MEDIA CENTER
ELEV. 8/A924

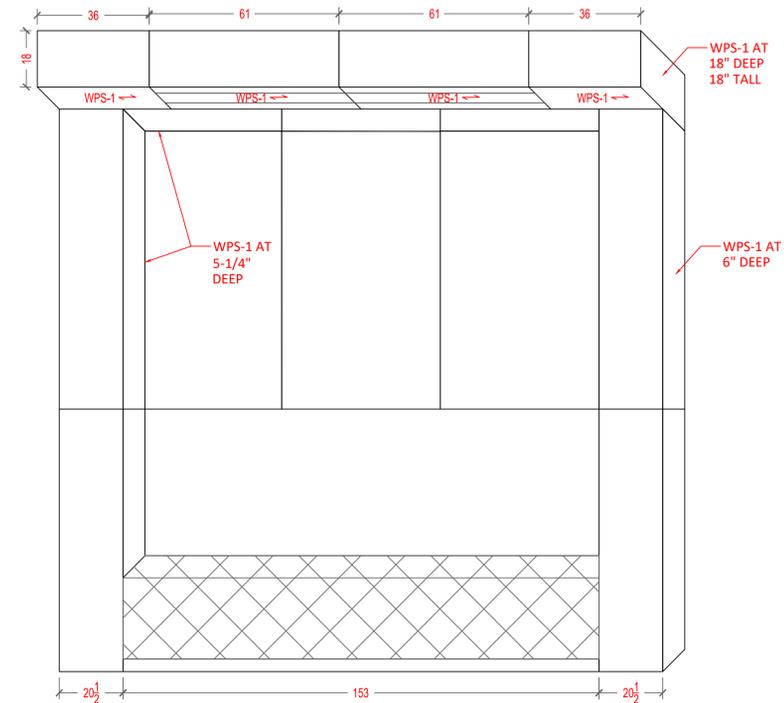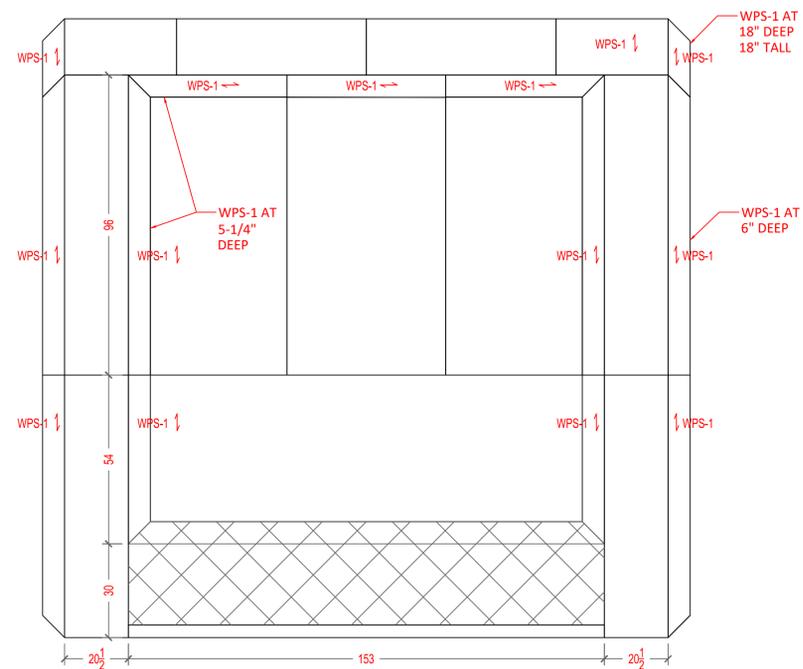

MANUFACTURER :
Signature CASEWORK
 9144 KING ARTHUR DRIVE
 Dallas, Texas 75247
 Tel. 214-688-1966
 Fax. 214-689-0787

PROJECT COVER SHEET:

Revision:

Drawn by:

Date:

Scale:





Drawing:

A-11


WPS - 1
 WPS - 2

FORMICA #8844 AGED ASH
 NEVAMAR #AL2004T CAFE ALLUSION

WALL PANEL SYSTEMS TO BE CUT TO SIZE IN FIELD WITH 1/4" BLACK REVEAL

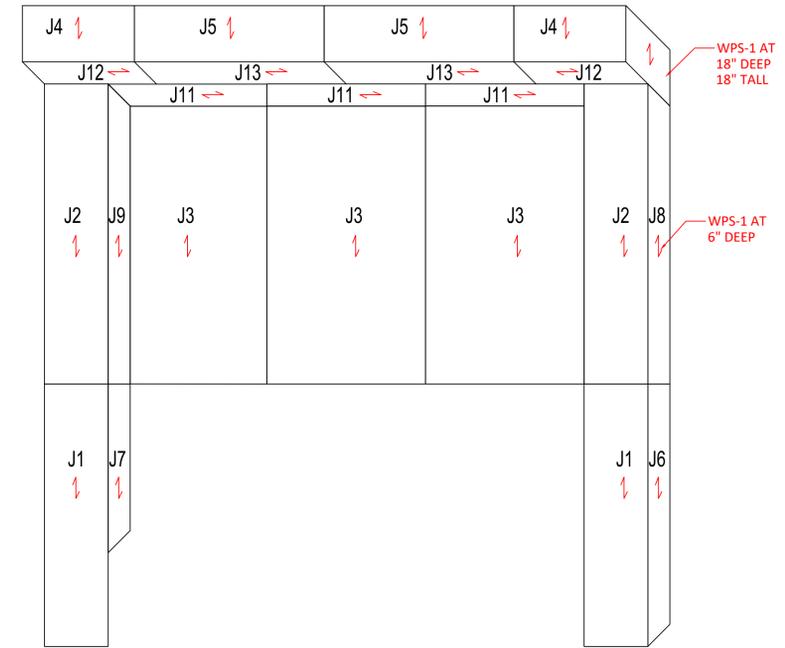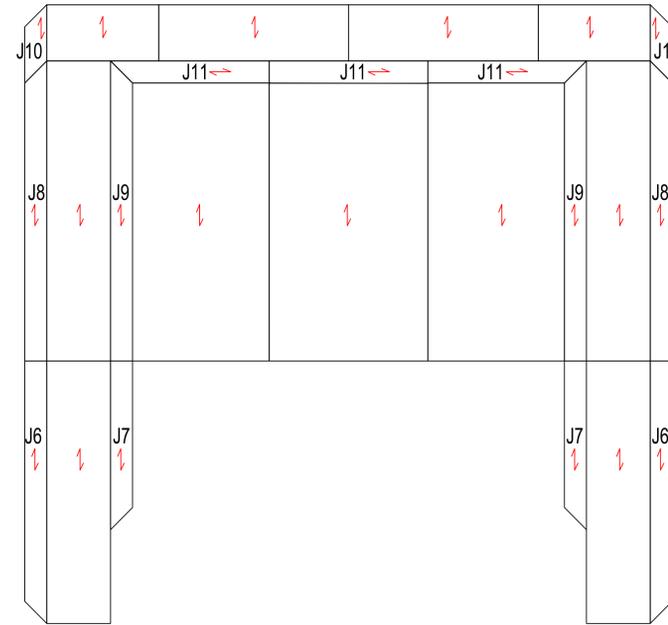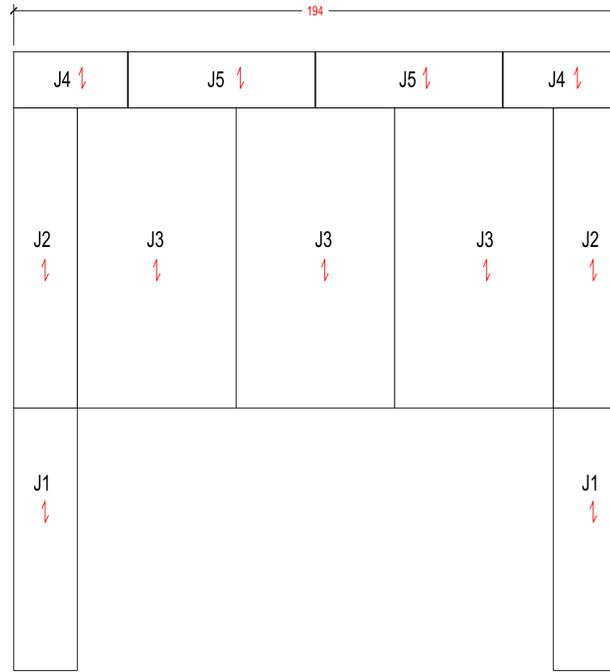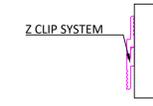

PARTS - J - WPS-1

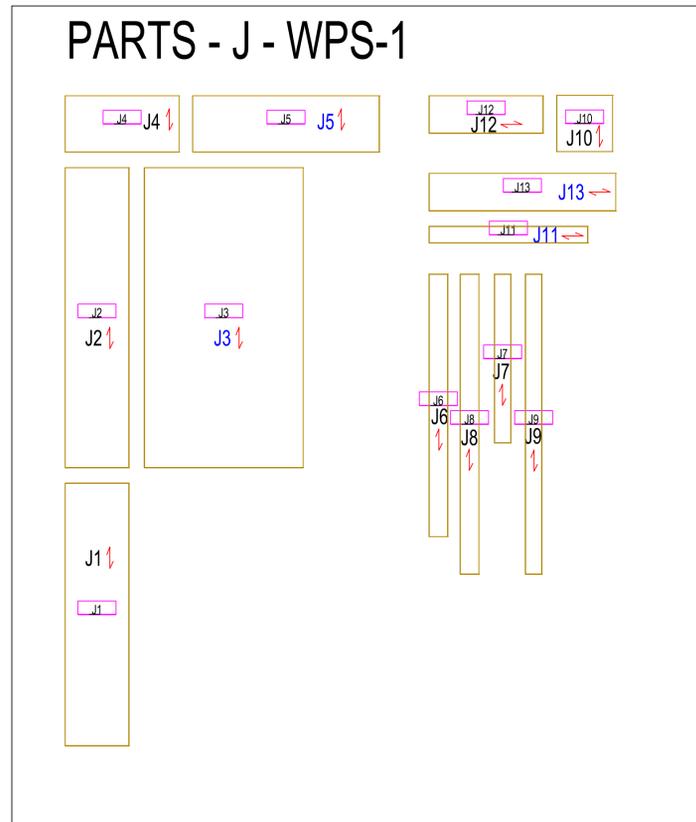

CUT PARTS - J - WPS-1

- J1 - 2
- J2 - 2
- J3 - 3
- J4 - 2
- J5 - 2
- J6 - 2
- J7 - 2
- J8 - 2
- J9 - 2
- J10 - 2
- J11 - 3
- J12 - 2
- J13 - 2

MANUFACTURER :
Signature CASEWORK
 9144 KING ARTHUR DRIVE
 Dallas, Texas 75247
 Tel. 214-688-1966
 Fax. 214-689-0787

PROJECT COVER SHEET:

Revision:

Drawn by:

Date:

Scale:









Drawing:

A-12

WPS - 1
 WPS - 2

FORMICA #8844 AGED ASH
 NEVAMAR #AL2004T CAFE ALLUSION

WALL PANEL SYSTEMS TO BE CUT TO SIZE IN FIELD WITH 1/4" BLACK REVEAL

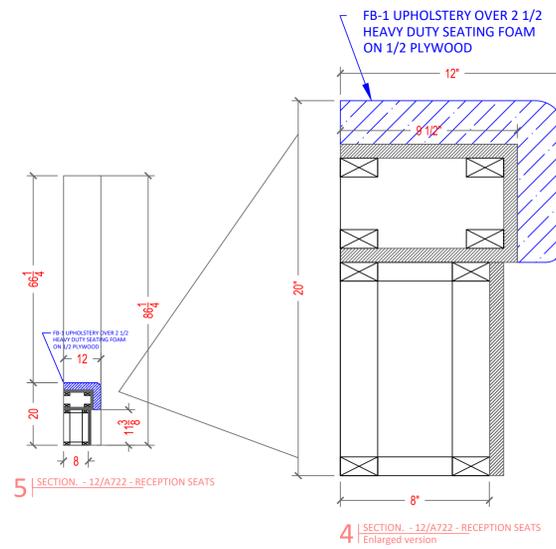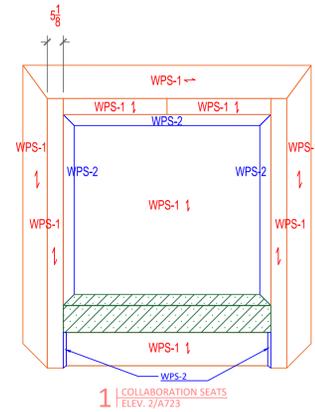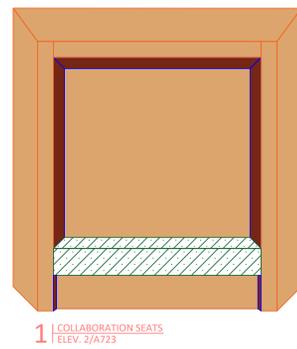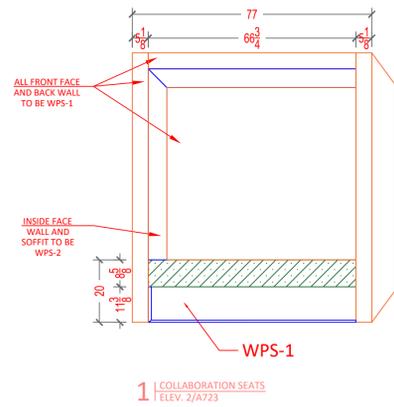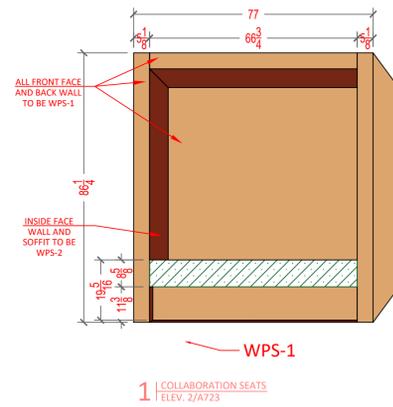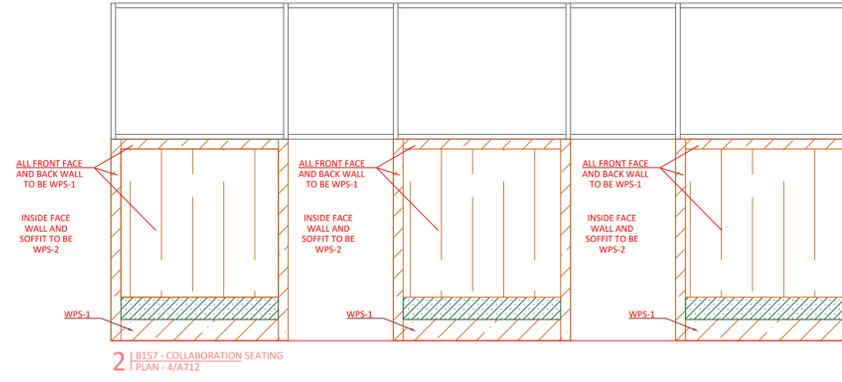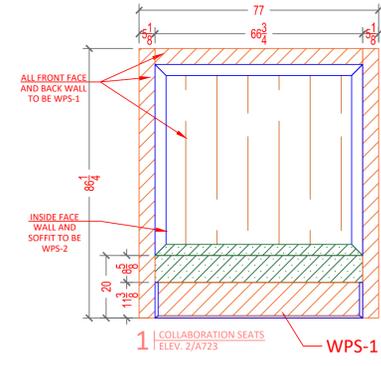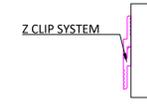

B119 - MEDIA SEATS

MANUFACTURER :
Signature CASEWORK
 9144 KING ARTHUR DRIVE
 Dallas, Texas 75247
 Tel. 214-688-1966
 Fax. 214-689-0787

PROJECT COVER SHEET:

Revision:

Drawn by:

Date:

Scale:

Drawing:

A-13



9144 KING ARTHUR DR. DALLAS, TX. 75247

SAMPLE BREAK ROOM




FORMICA #8844 AGED ASH
NEVAMAR #AL2004T CAFE ALLUSION


WALL PANEL SYSTEMS TO BE CUT TO SIZE IN FIELD WITH 1/4" BLACK REVEAL

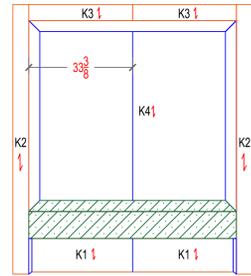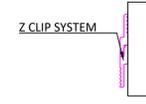


1 | COLLABORATION SEATS
ELEV. 2/A723

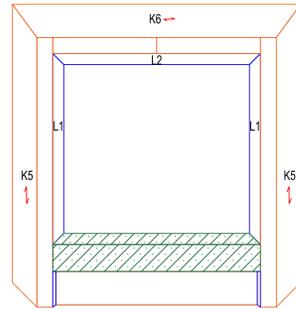

1 | COLLABORATION SEATS
ELEV. 2/A723

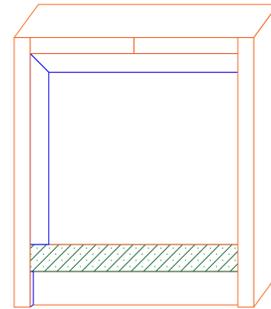


1 | COLLABORATION SEATS
ELEV. 2/A723

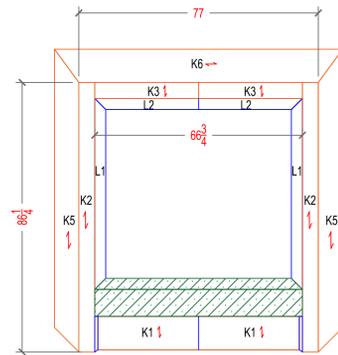


1 | COLLABORATION SEATS
ELEV. 2/A723

PARTS - K - WPS-1

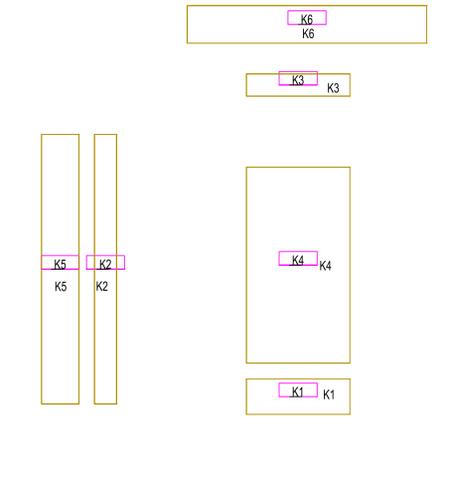

PARTS - L
WPS-2

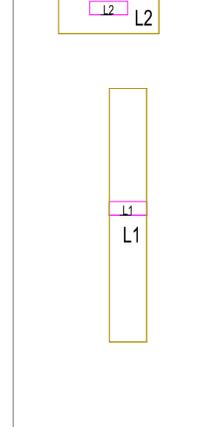

CUT PARTS - L - WPS-2

- L1 - 6
- L2 - 6

CUT PARTS - K - WPS-1

- K1 - 6
- K2 - 6
- K3 - 6
- K4 - 6
- K5 - 6
- K6 - 3

MANUFACTURER :
Signature CASEWORK
9144 KING ARTHUR DRIVE
Dallas, Texas 75247
Tel. 214-688-1966
Fax. 214-689-0787

PROJECT COVER SHEET:

Revision:

Drawn by:

Date:

Scale:




Drawing:

A-14

WPS - 1
 WPS - 2

FORMICA #8844 AGED ASH
 NEVAMAR #AL2004T CAFE ALLUSION

WALL PANEL
 SYSTEMS TO BE CUT TO
 SIZE IN FIELD
 WITH 1/4" BLACK REVEAL

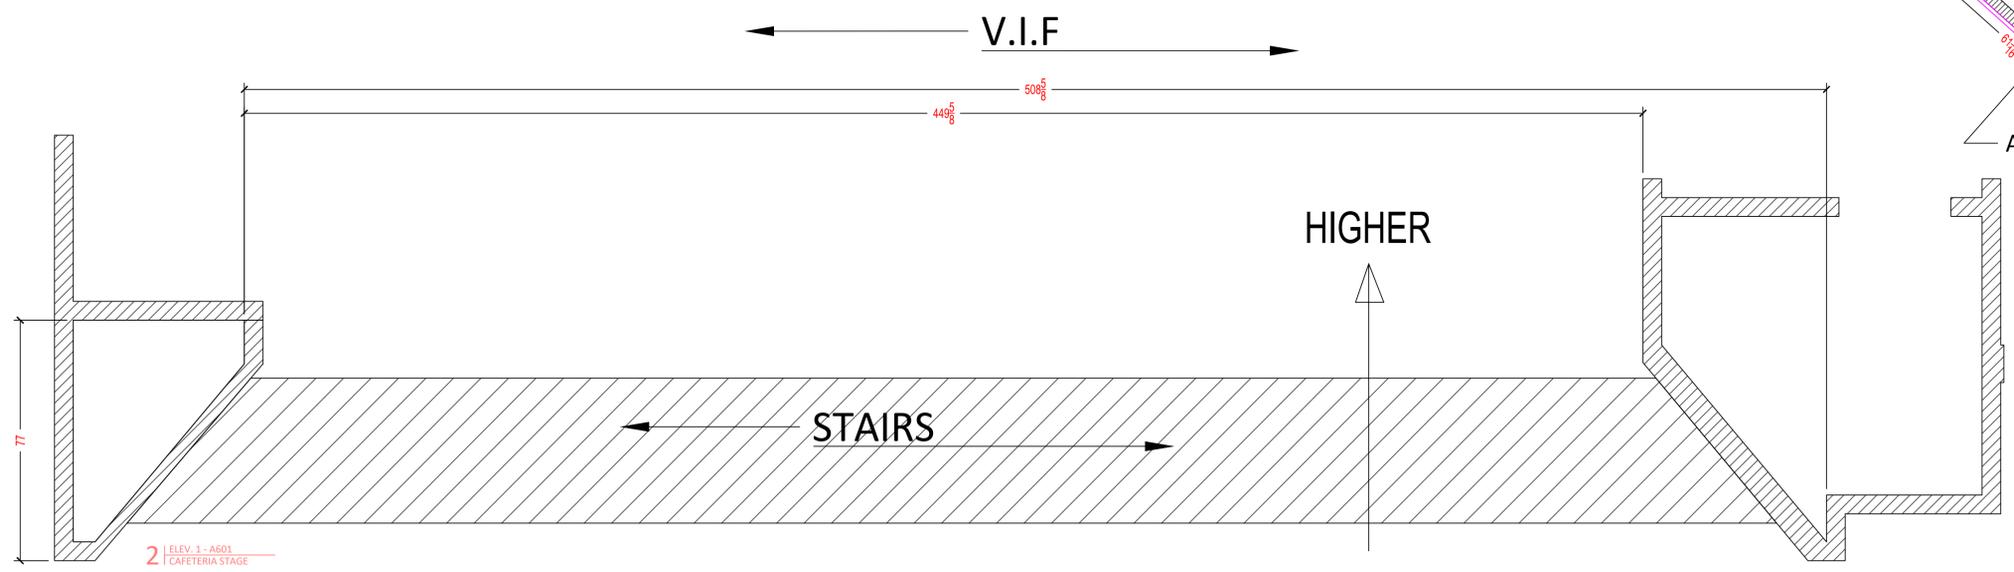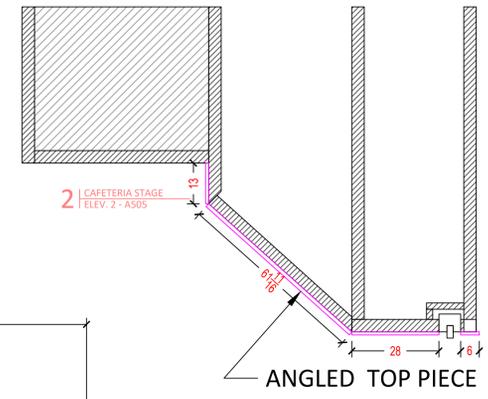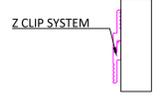

MANUFACTURER :
Signature CASEWORK
 9144 KING ARTHUR DRIVE
 Dallas, Texas 75247
 Tel. 214-688-1966
 Fax. 214-689-0787

PROJECT COVER SHEET:

Revision:

Drawn by:

Date:

Scale:







Drawing:

A-15

- WPS - 1
- WPS - 2

FORMICA #8844 AGED ASH
NEVAMAR #AL2004T CAPE ALLUSION

WALL PANEL SYSTEMS TO BE CUT TO SIZE IN FIELD WITH 1/4" BLACK REVEAL

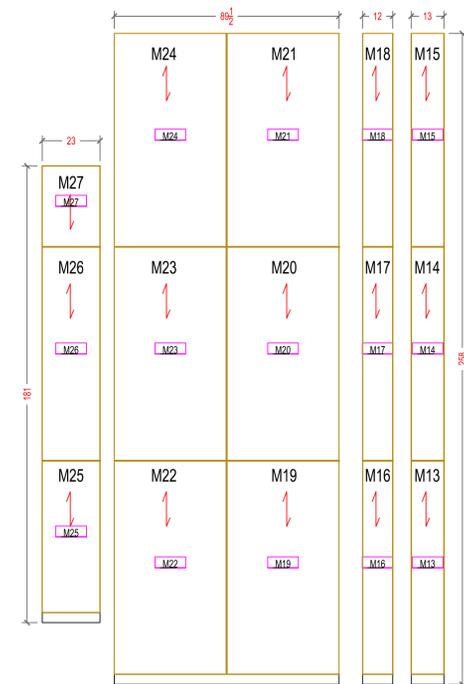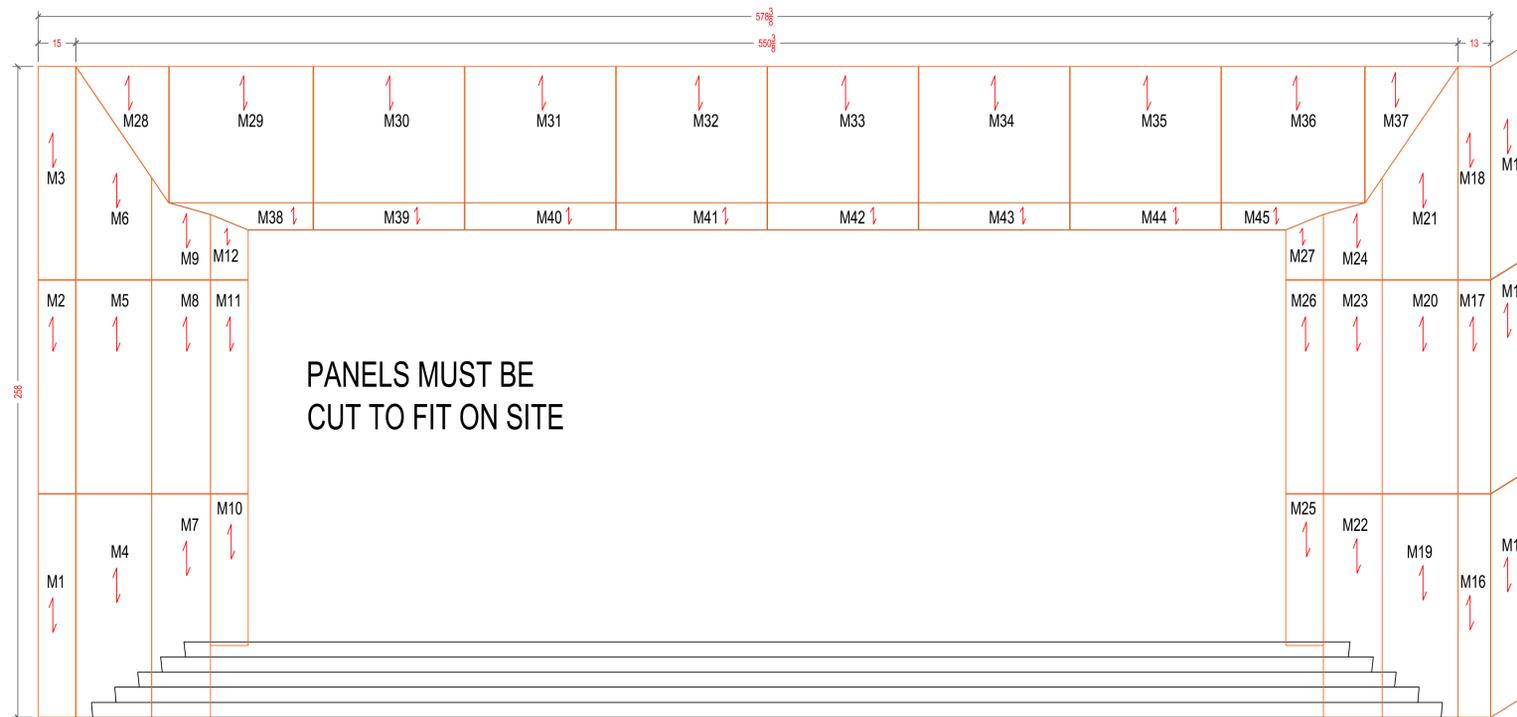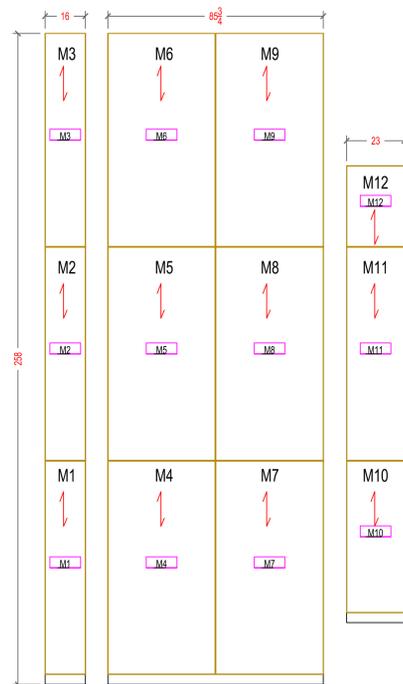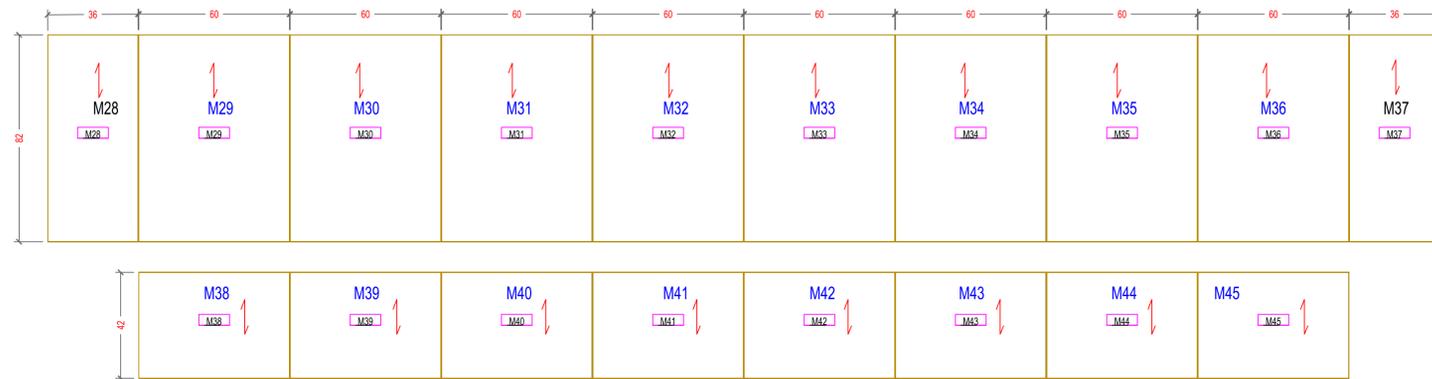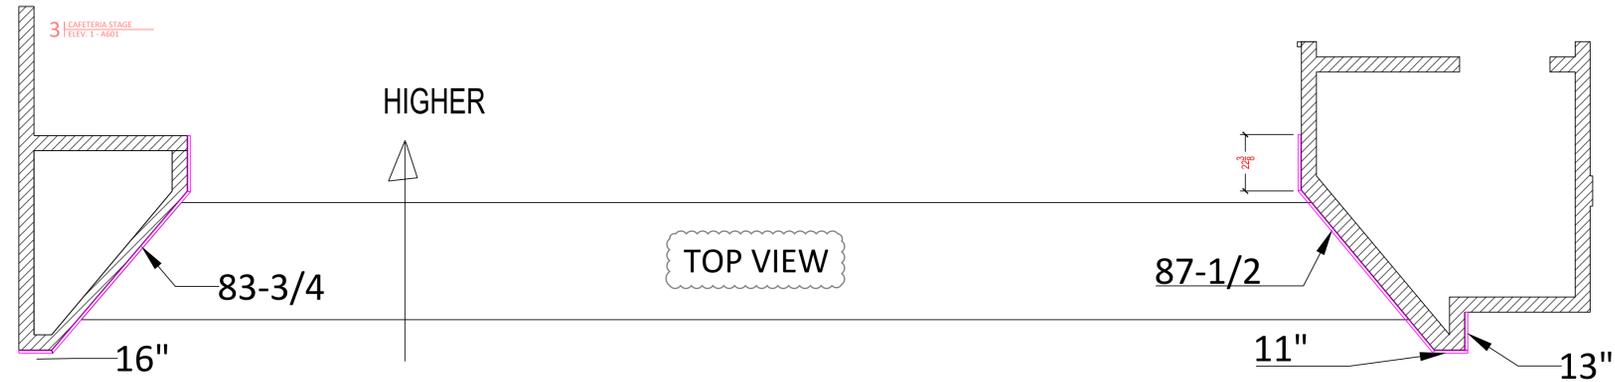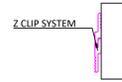

MANUFACTURER :
Signature CASEWORK
9144 KING ARTHUR DRIVE
Dallas, Texas 75247
Tel. 214-688-1966
Fax. 214-689-0787

PROJECT COVER SHEET:

Revision:

Drawn by:

Date:

Scale:

Drawing:

A-16