

PROJECT MAVERICK

CHISHOLM TRAIL PARKWAY & C.R. 1216
CLEBURNE, TEXAS 76033

LAMINATE WITH NEMA GRADE AND THICKNESS:

PL-1 FORMICA 'DOVER WHITE' #7197-58 (COUNTERTOP)
PL-2 FORMICA 'STORM' #912-58 (UPPER & LOWER CABINETS)

SOLID SURFACE LIST:

SS-01 CORIAN - 'SILVER BIRCH' - (COUNTERTOP, BACK SPLASH) - 1/2" THICK

CASEWORK :

- EXPOSED SURFACES MATERIALS PER APPROVED PRODUCT DATA:
 - VGS LAMINATE BALANCED WITH HIGH-PRESSURE CABINET LINER *PER SPEC 2.5-B*
- SEMI-EXPOSED SURFACE MATERIALS PER APPROVED PRODUCT DATA:
 - THERMALLY FUSED LAMINATE ON PARTICLE BOARD CORE *2.5-B*
- DRAWER MATERIALS:
 - THERMALLY FUSED LAMINATE ON PARTICLE BOARD CORE *2.5-B*

HARDWARE LIST WITH MANUFACTURES SPECIFICATIONS PER APPROVED PRODUCT DATA:

- HINGES: BLUM 71T5580 120 HINGE. *PER SPEC 2.8F1A*
- DOOR PULLS: BERENSON 4" ALUMINUM PULL. *PER SPEC 2.8D1*
- DRAWER SLIDES: KVTT100 (FULL EXTENSION). *PER SPEC 2.8E*
- SHELF RESTS: KNAPE & VOGT 346 SHELF PINS. *PER SPEC 2.8B*

MANUFACTURER :
Signature CASEWORK
9144 KING ARTHUR DRIVE
Dallas, Texas 75247
Tel. 214-688-1966
Fax. 214-689-0787

PROJECT COVER SHEET:

Revision:

Drawn by:

Date:


Scale:

Drawing:

SPEC-1

9144 KING ARTHUR DR. DALLAS, TX. 75247

SAMPLE BREAK ROOM

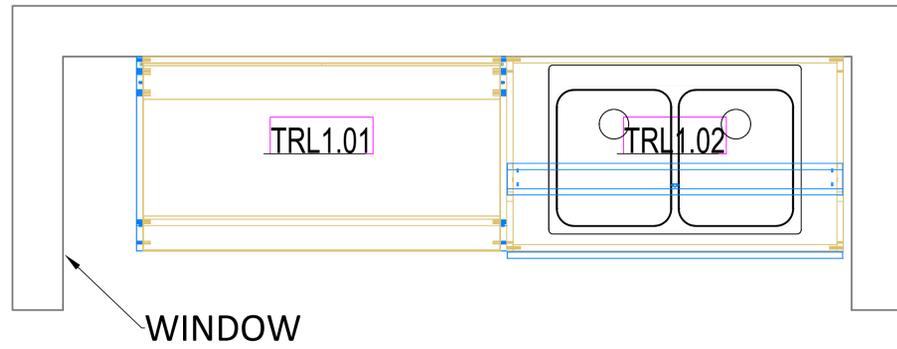

FIRST FLOOR - TRUCKER'S LOUNGE - ELEV: 22/A822

TRUCKER'S LOUNGE ELEVATION WITH SINK ON THE RIGHT SIDE



AREA: A1 - ROOM: 102 - TRUCKER'S LOUNGE
 AREA: A3 - ROOM: AIII - TRUCKER'S LOUNGE

AREA: B3 - ROOM: BIII - TRUCKER'S LOUNGE


AREA: C3 - ROOM: CIII - TRUCKER'S LOUNGE

AREA: D1 - ROOM: 132 - TRUCKER'S LOUNGE

AREA: D3 - ROOM: DIII - TRUCKER'S LOUNGE

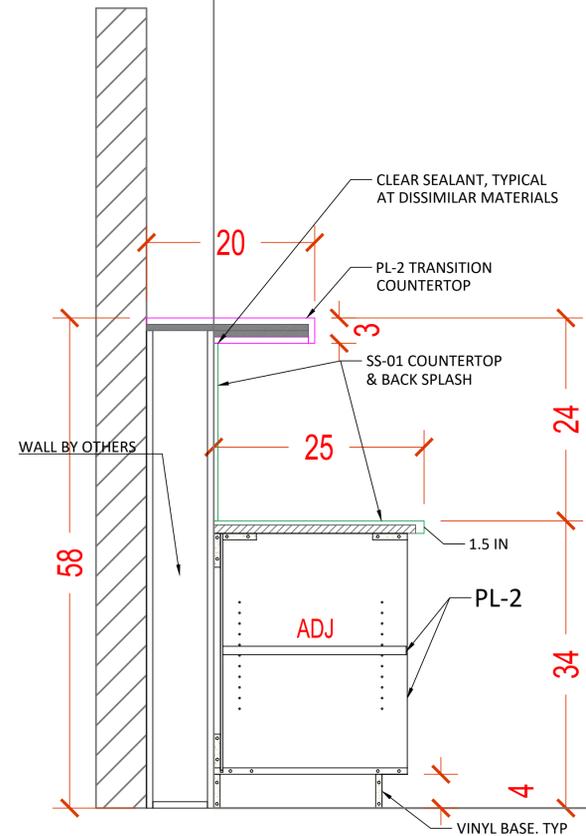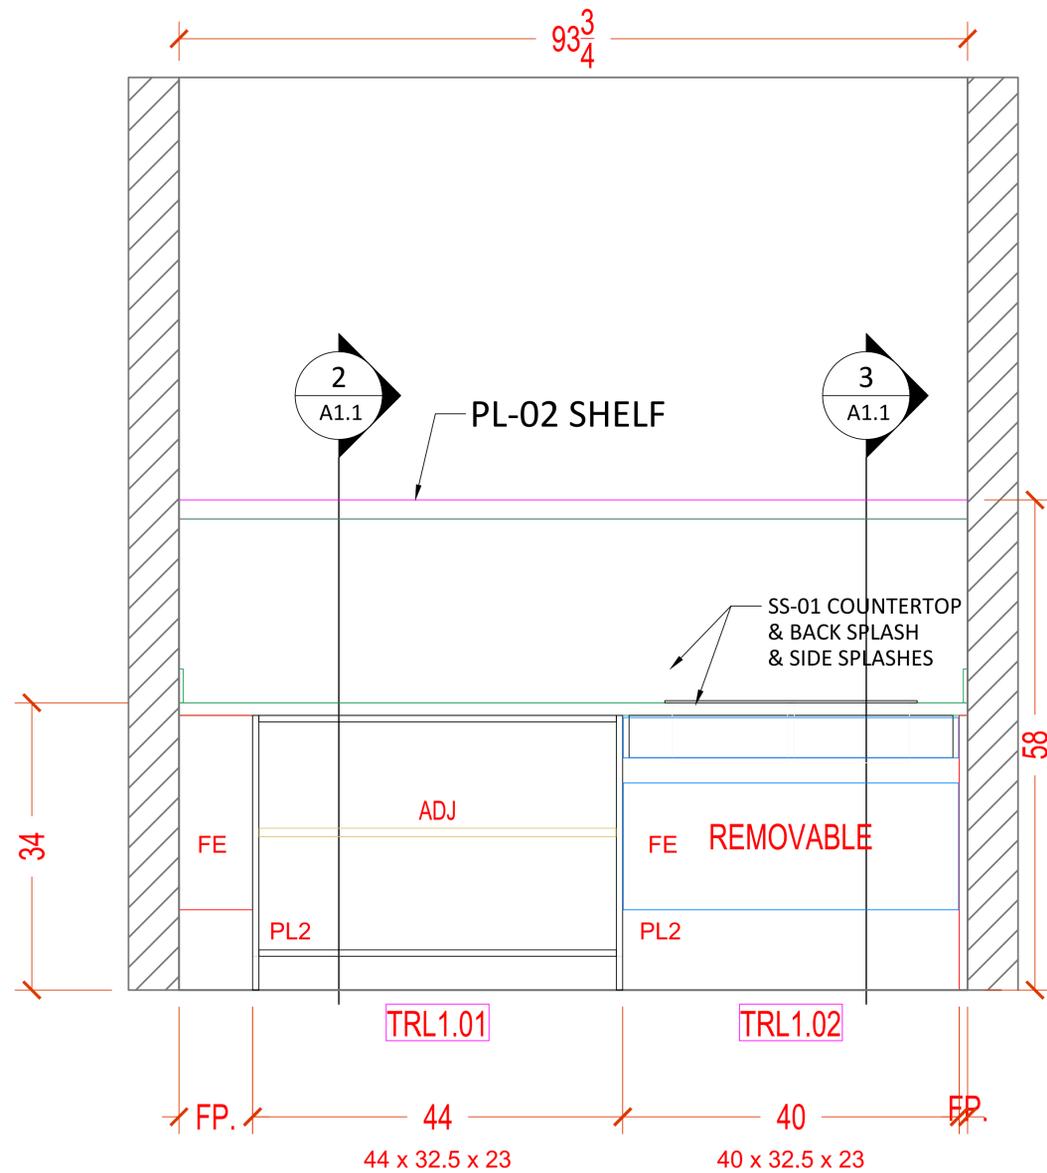

2 | OPEN BASE DETAIL
 ELEV: 5/A85 I

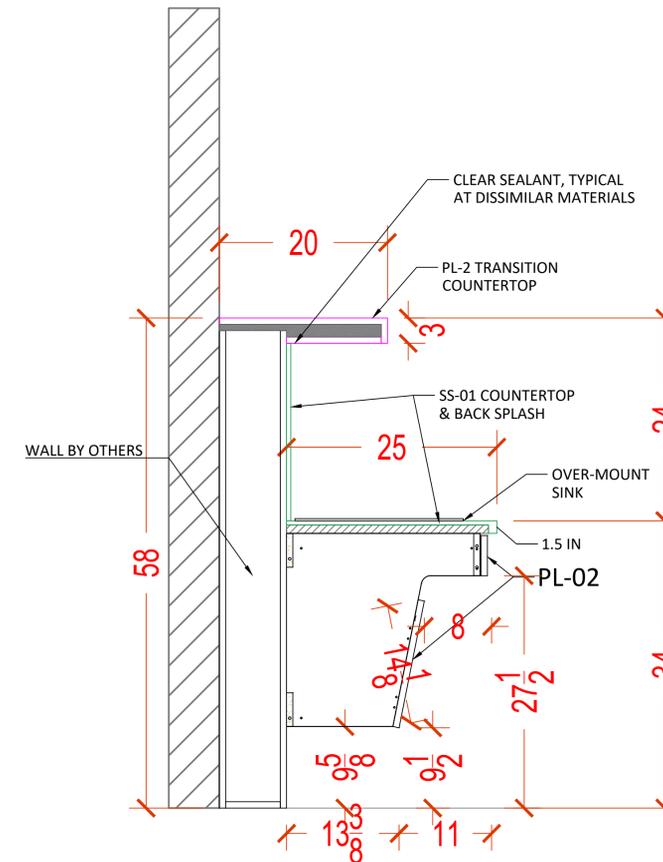

3 | ADA SINK DETAIL
 ELEV: 6/A85 I

TRUCKER LOUNGE
 ELEV: 22/A822

MANUFACTURER :
Signature CASEWORK
 9144 KING ARTHUR DRIVE
 Dallas, Texas 75247
 Tel. 214-688-1966
 Fax. 214-689-0787

PROJECT COVER SHEET:

Revision:


Drawn by:

Date:

Scale:

Drawing:

A1.1


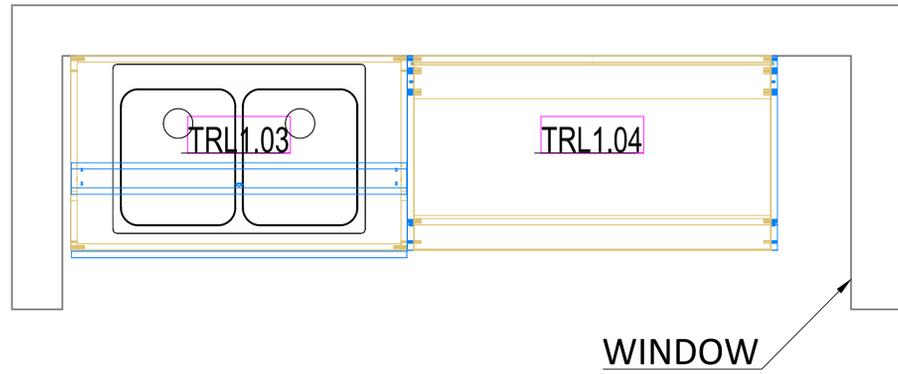


FIRST FLOOR - TRUCKER'S LOUNGE - ELEV: 22/A822


TRUCKER'S LOUNGE ELEVATION WITH SINK ON THE LEFT SIDE

AREA: B1 - ROOM: 112 - TRUCKER'S LOUNGE

AREA: D1 - ROOM: 122 - TRUCKER'S LOUNGE

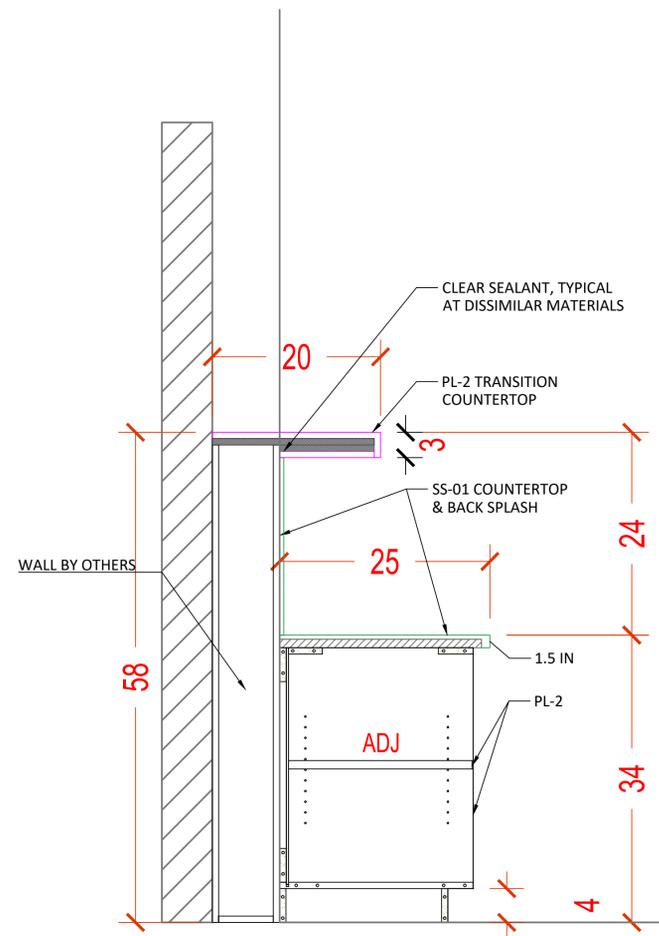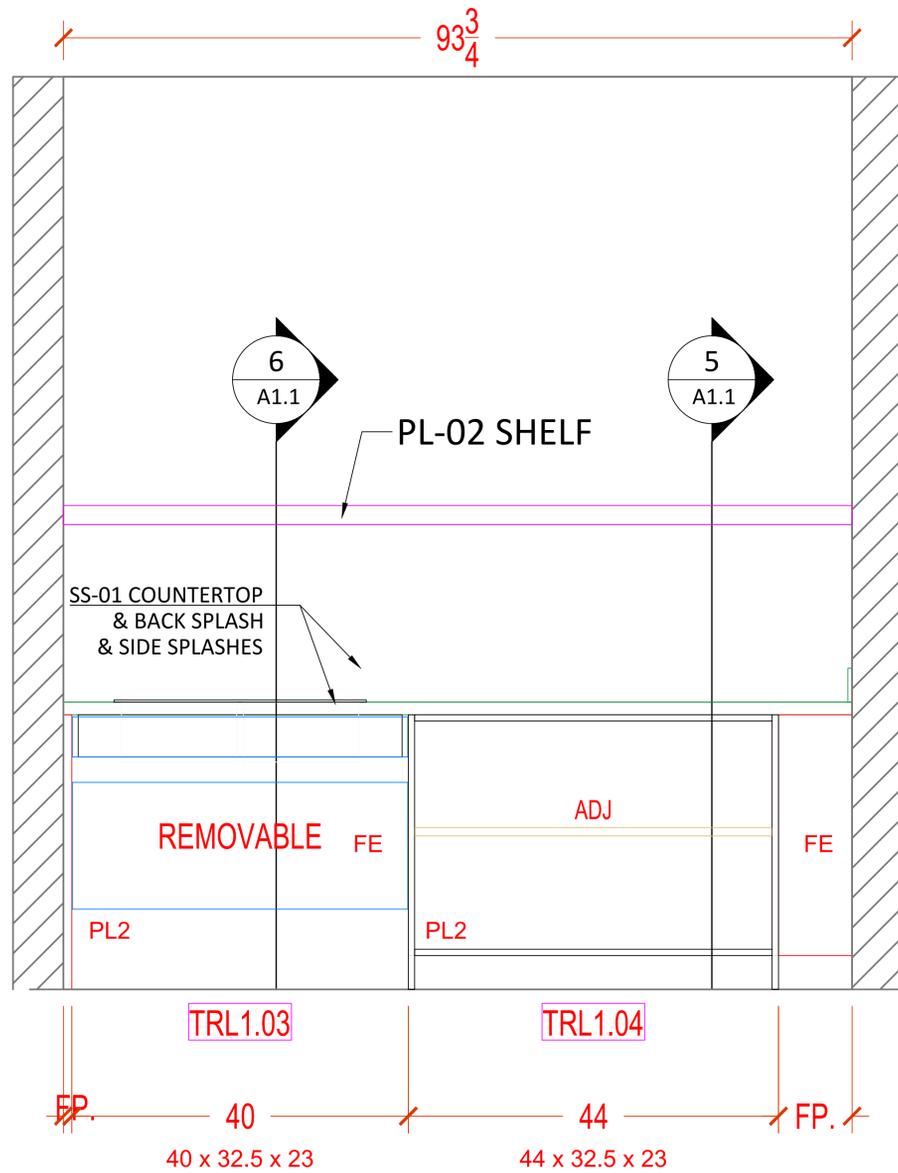

5 | OPEN BASE DETAIL
ELEV: 5/A85 I

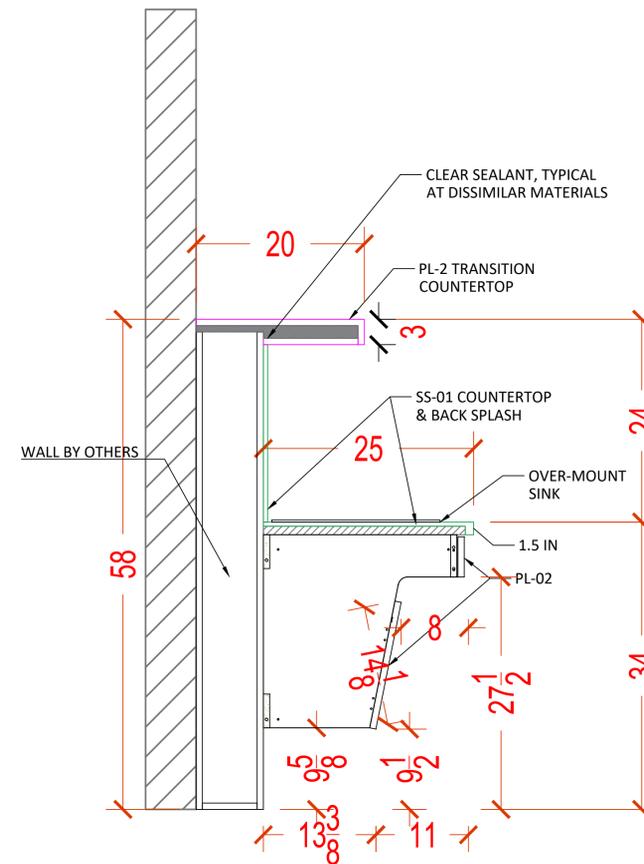

6 | ADA SINK DETAIL
ELEV: 6/A85 I

4 | TRUCKER LOUNGE
ELEV: 22/A822

MANUFACTURER :
Signature CASEWORK
9144 KING ARTHUR DRIVE
Dallas, Texas 75247
Tel. 214-688-1966
Fax. 214-689-0787

PROJECT COVER SHEET:

Revision:


Drawn by:

Date:


Scale:

Drawing:

A1.2

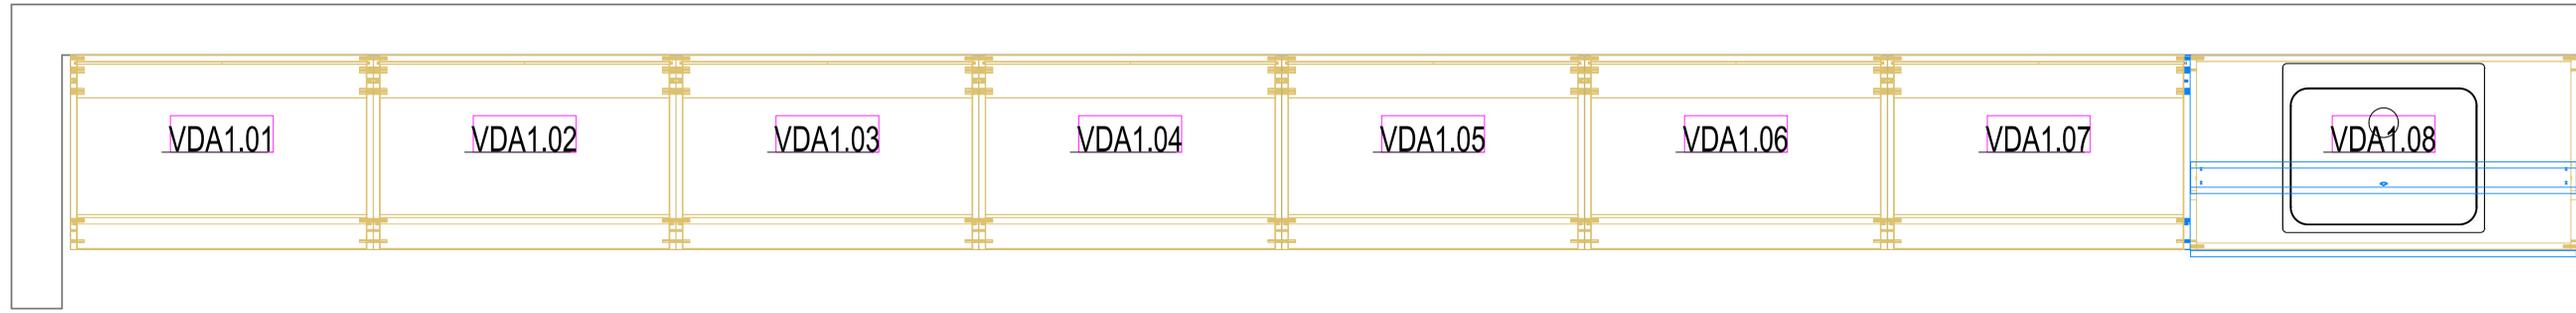

300

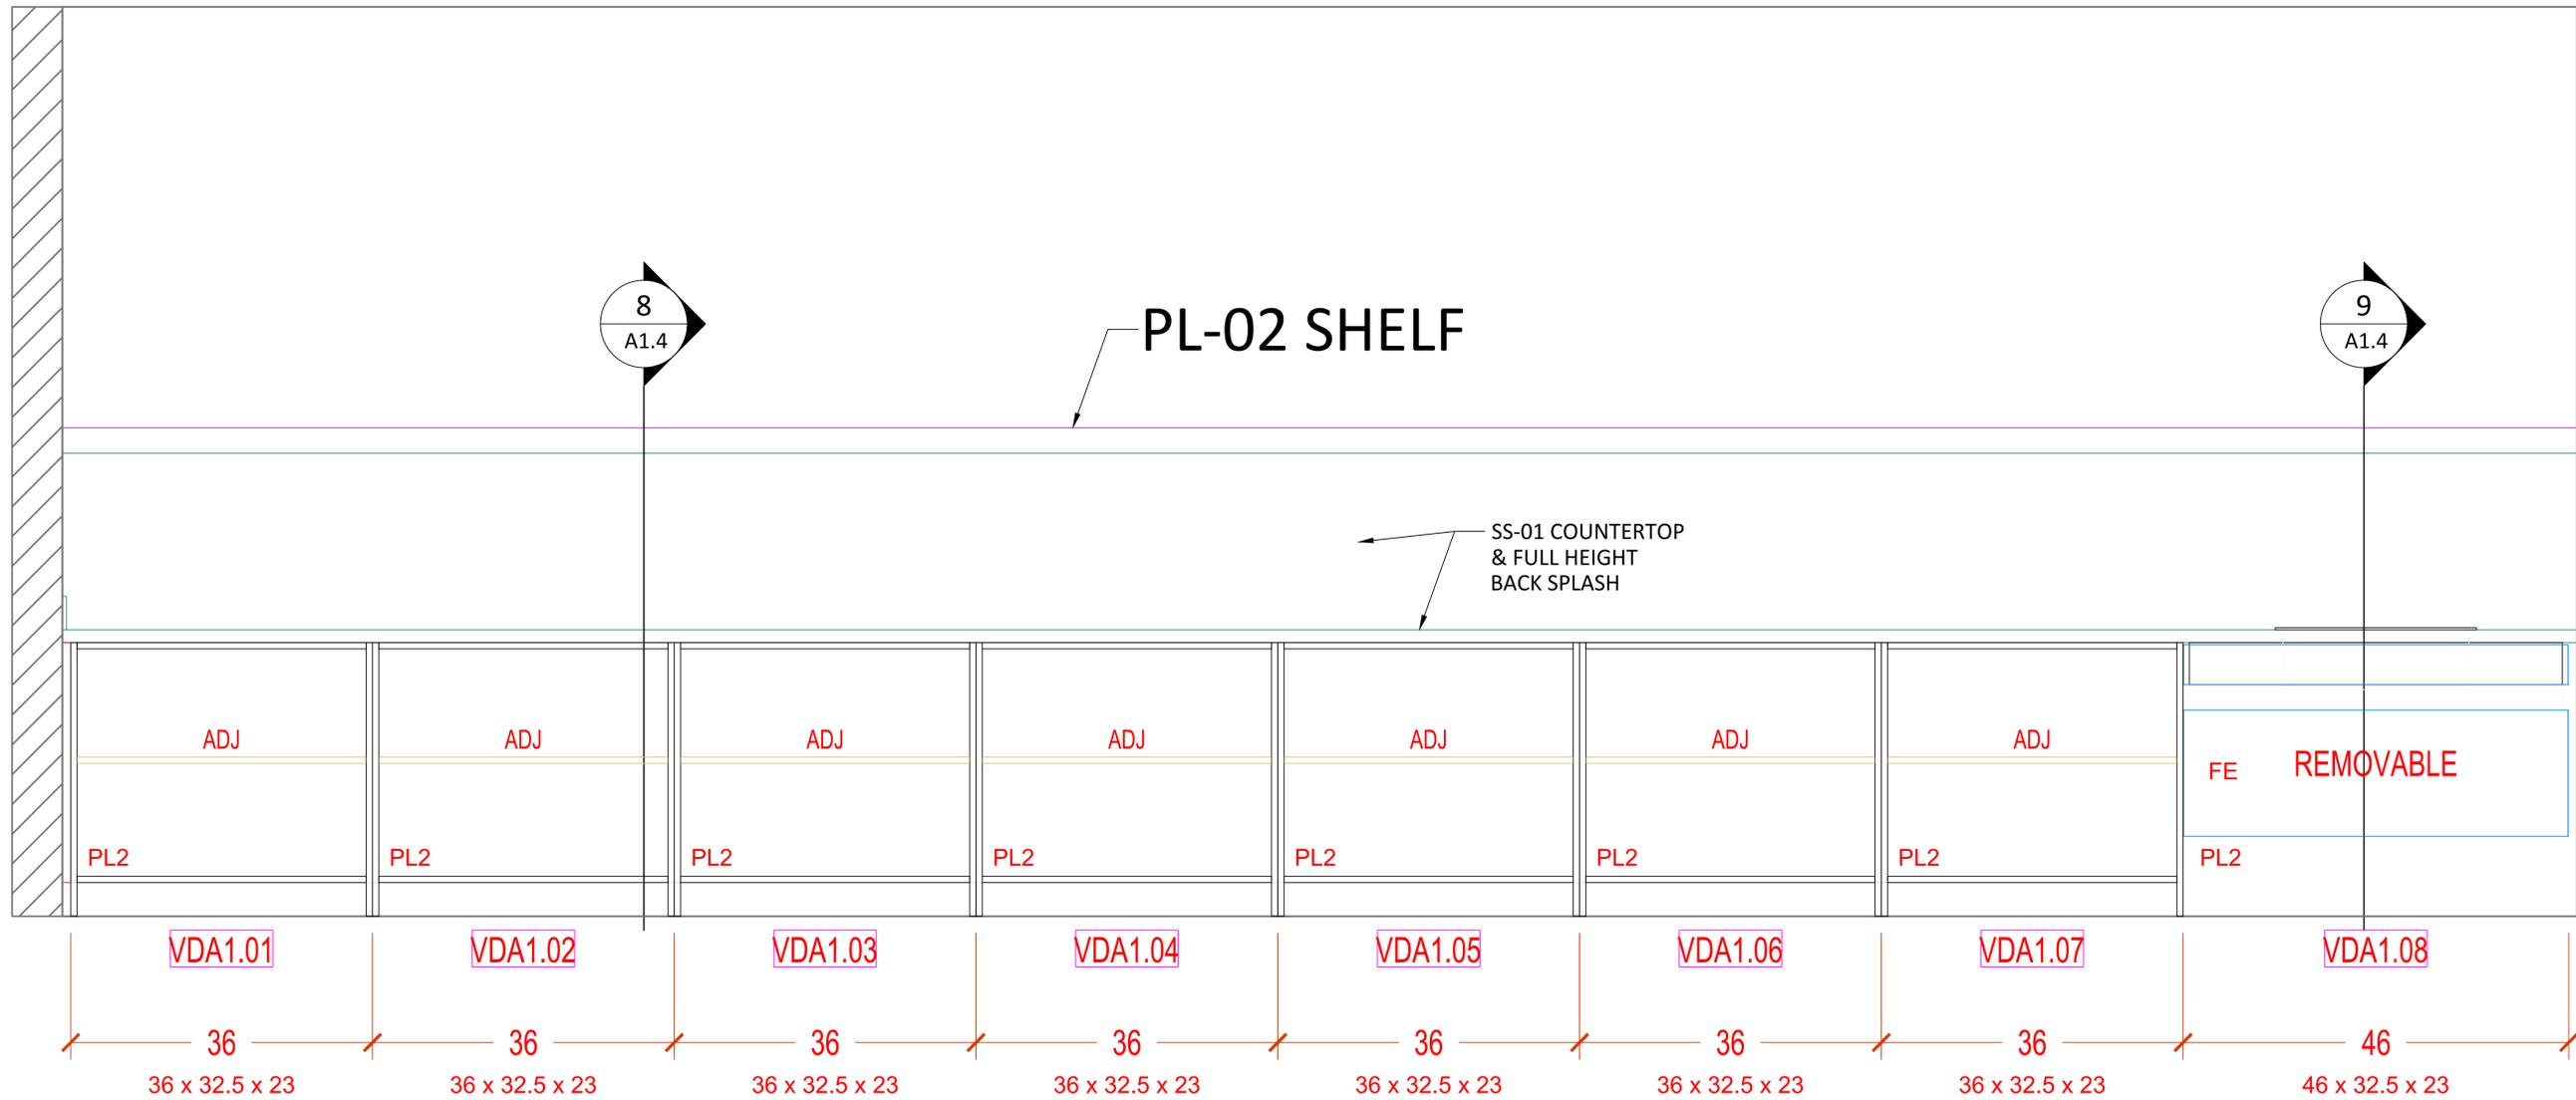

VDA1.01	VDA1.02	VDA1.03	VDA1.04	VDA1.05	VDA1.06	VDA1.07	VDA1.08
36	36	36	36	36	36	36	46
36 x 32.5 x 23	46 x 32.5 x 23						

7 VENDING - A - ROOM: 1-103 - AREA: A1
 ELEV: 05/A821 - SHEET: 1/A401

MANUFACTURER :
Signature CASEWORK
 9144 KING ARTHUR DRIVE
 Dallas, Texas 75247
 Tel. 214-688-1966
 Fax. 214-689-0787

PROJECT COVER SHEET:

Revision:

Drawn by:


Date:

Scale:


Drawing:

A1.3

SAMPLE BREAK ROOM 9144 KING ARTHUR DR. DALLAS, TX. 75247

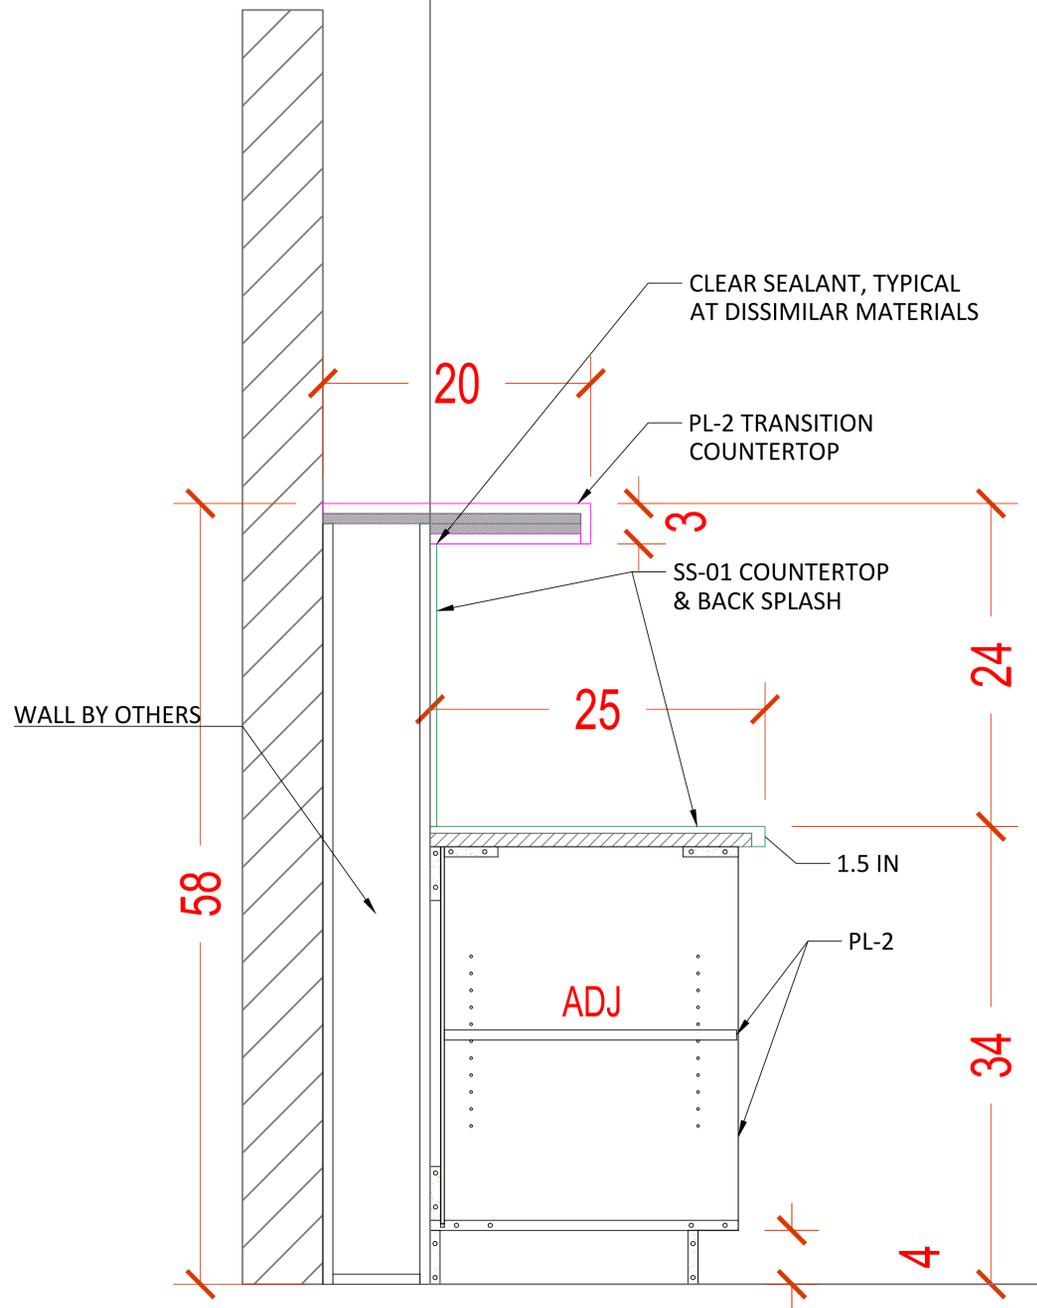

8 | OPEN BASE DETAIL
ELEV: 5/A85 I

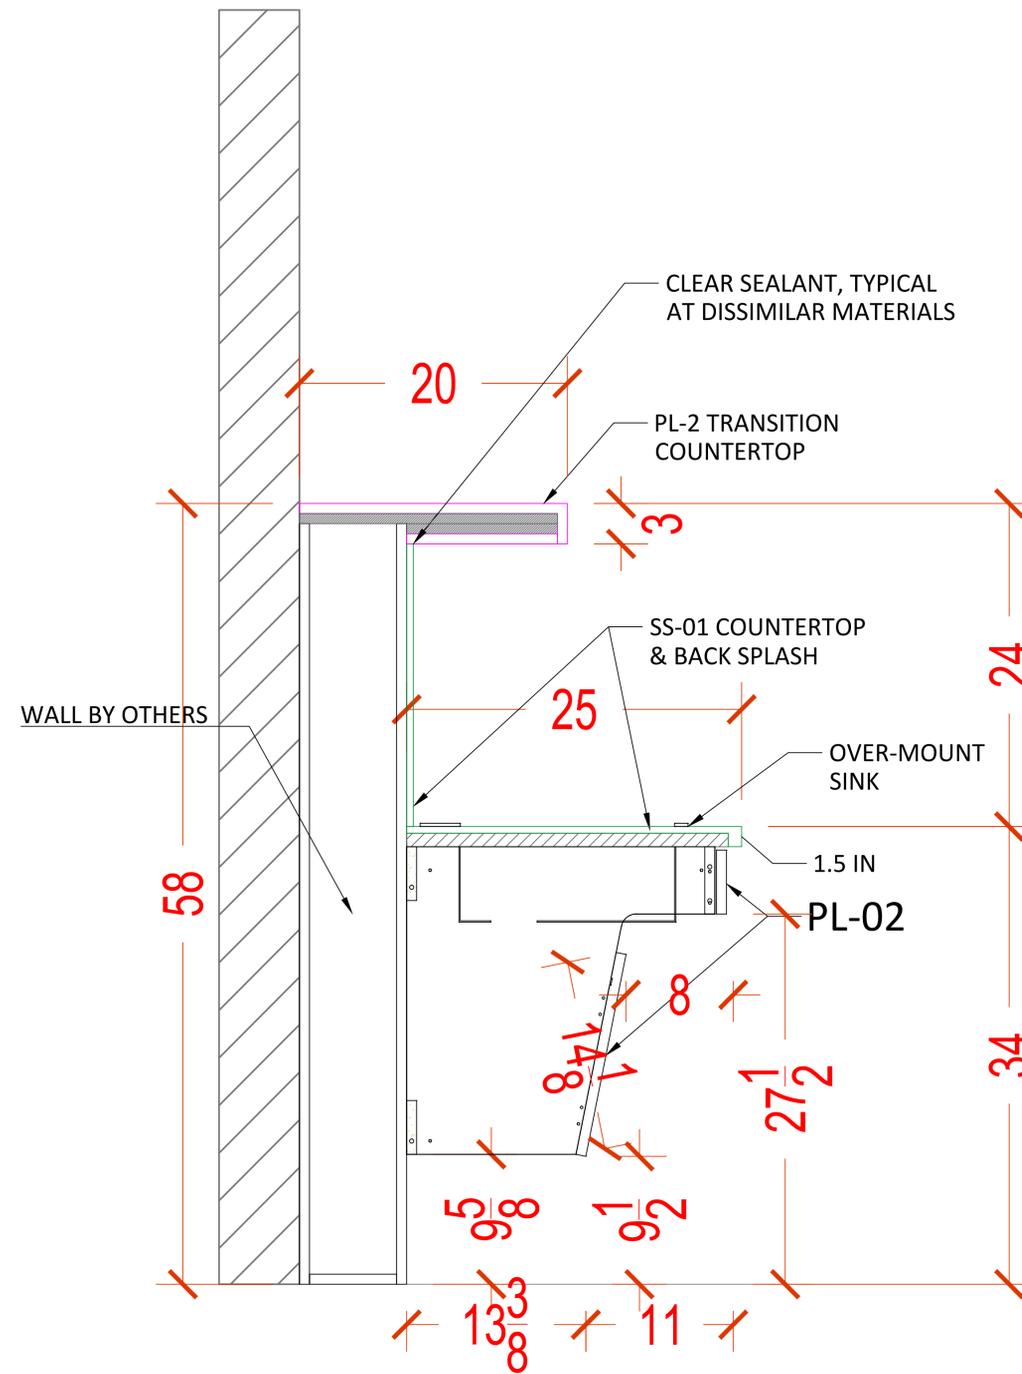

9 | ADA SINK DETAIL
ELEV: 6/A85 I

MANUFACTURER :
Signature CASEWORK
9144 KING ARTHUR DRIVE
Dallas, Texas 75247
Tel. 214-688-1966
Fax. 214-689-0787

PROJECT COVER SHEET:

Revision:




Drawn by:

Date:


Scale:

Drawing:

A1.4

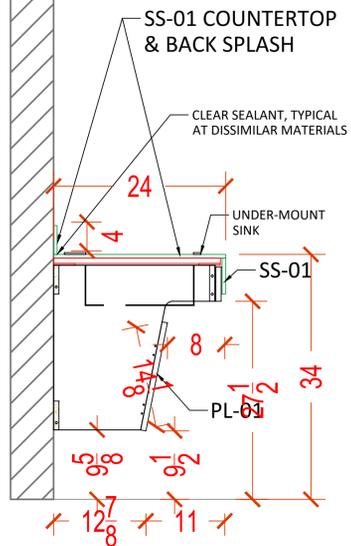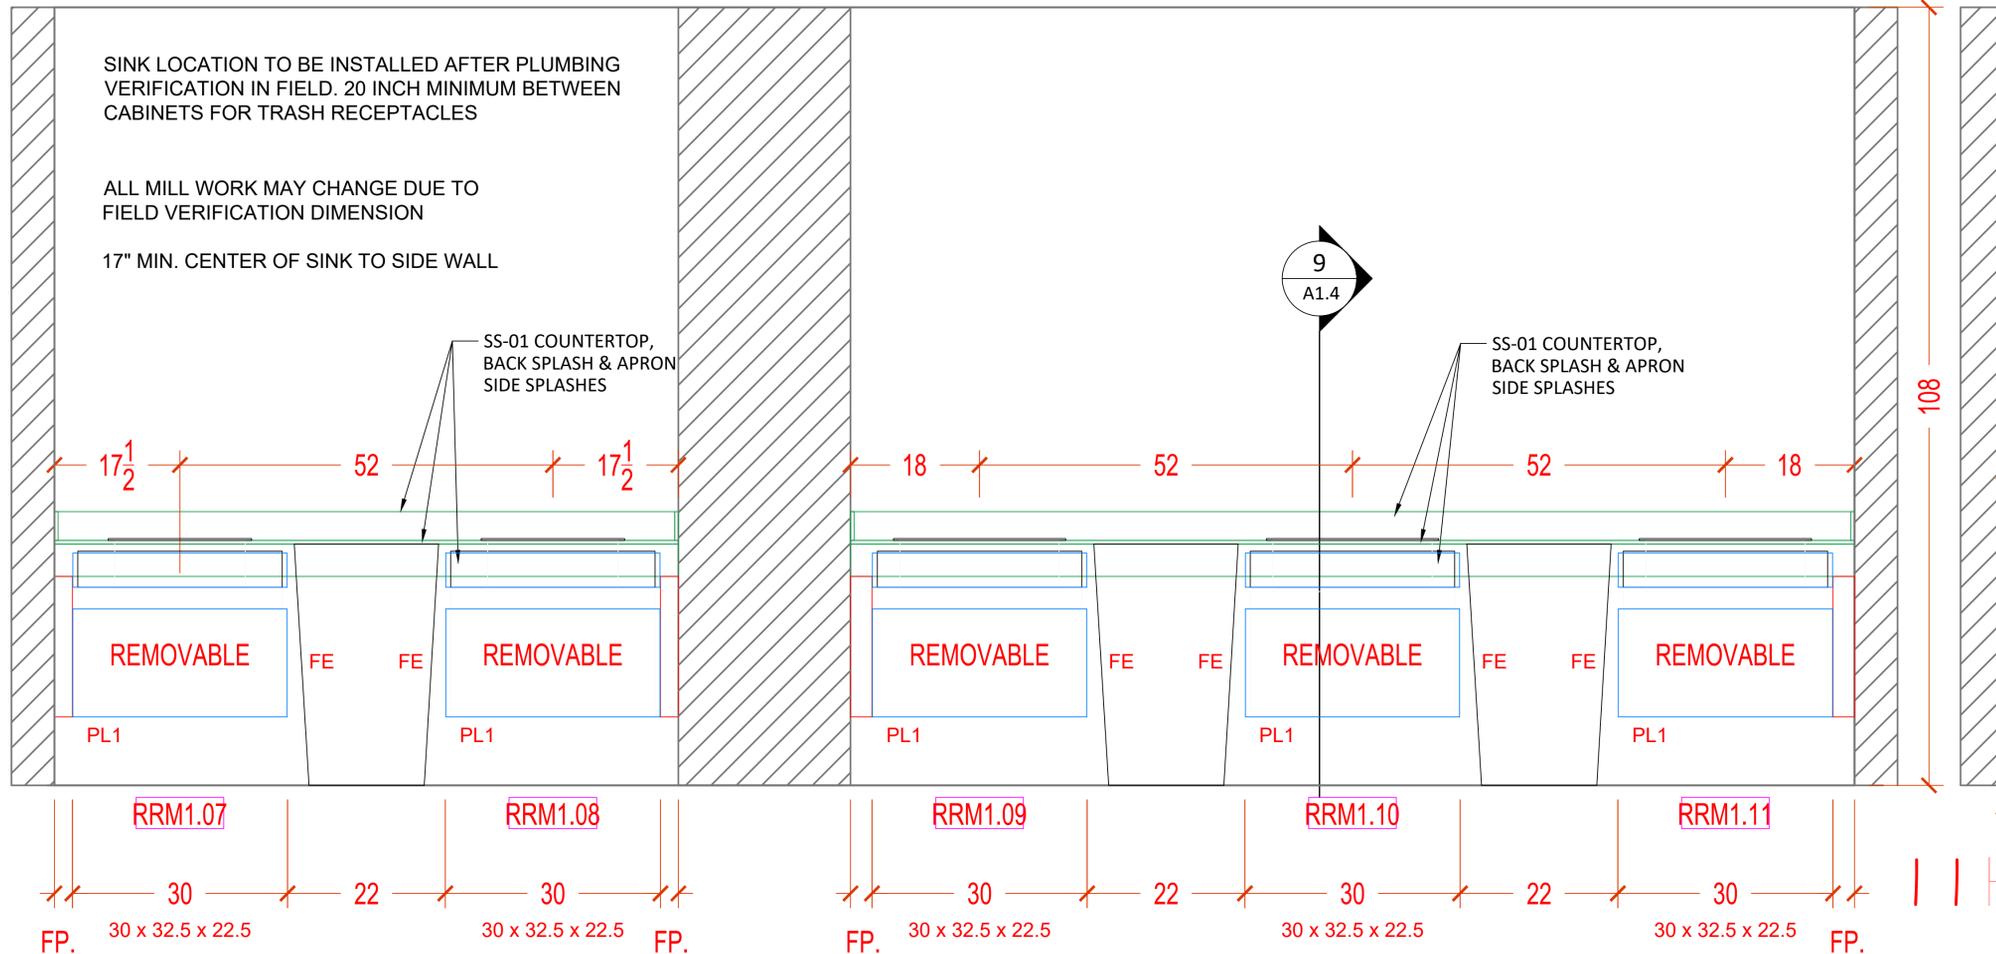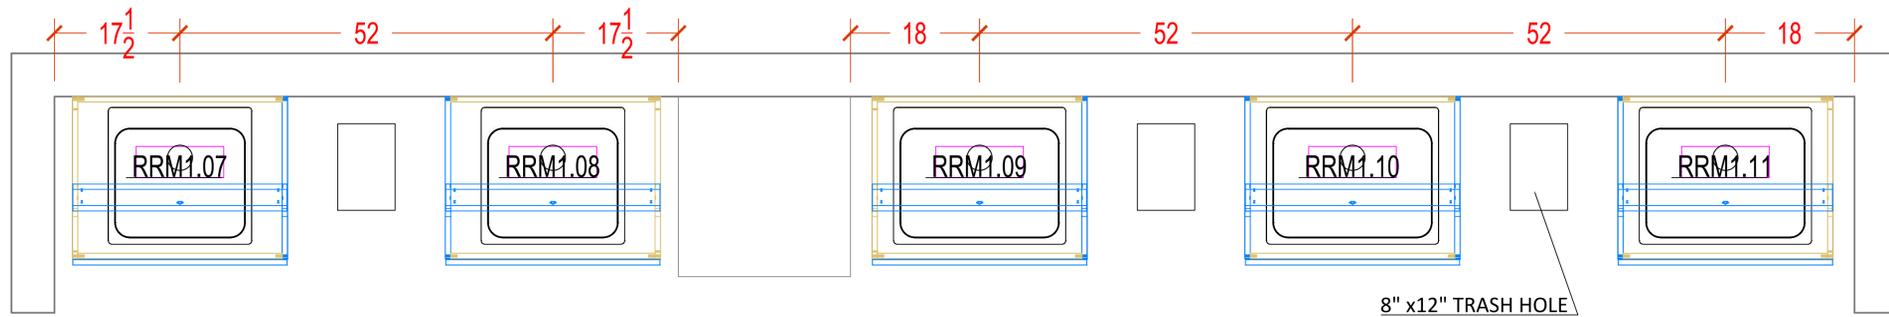

ADA SINK DETAIL
ELEV: 4/A851

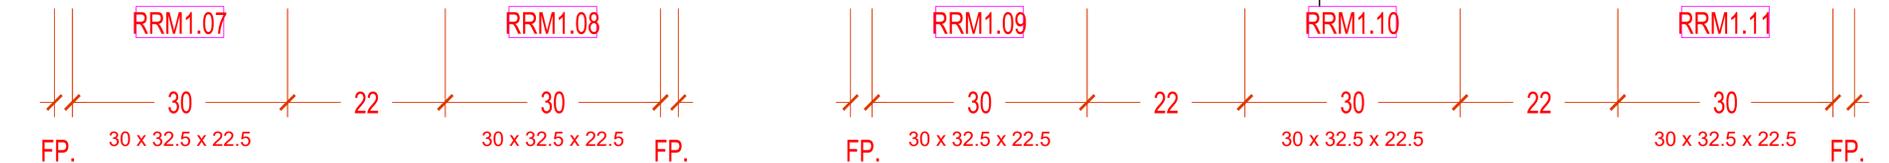

10 RESTROOM MALE - ROOM: 1-105 - AREA: A1
ELEV: 09/A822 - SHEET: 1/410

MANUFACTURER :
Signature CASEWORK
9144 KING ARTHUR DRIVE
Dallas, Texas 75247
Tel. 214-688-1966
Fax. 214-689-0787


PROJECT COVER SHEET:

Revision:

Drawn by:

Date:
Scale:
Drawing:


A1.5

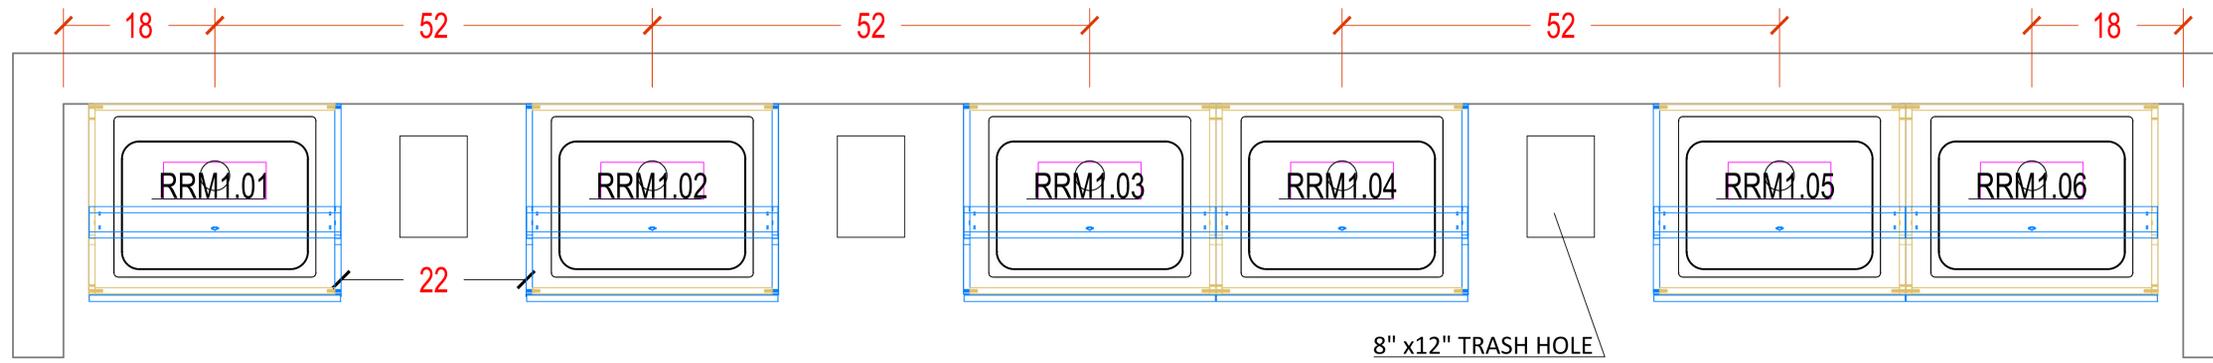

SINK LOCATION TO BE INSTALLED AFTER PLUMBING VERIFICATION IN FIELD. 20 INCH MINIMUM BETWEEN CABINETS FOR TRASH RECEPTACLES

ALL MILL WORK MAY CHANGE DUE TO FIELD VERIFICATION DIMENSION

17" MIN. CENTER OF SINK TO SIDE WALL

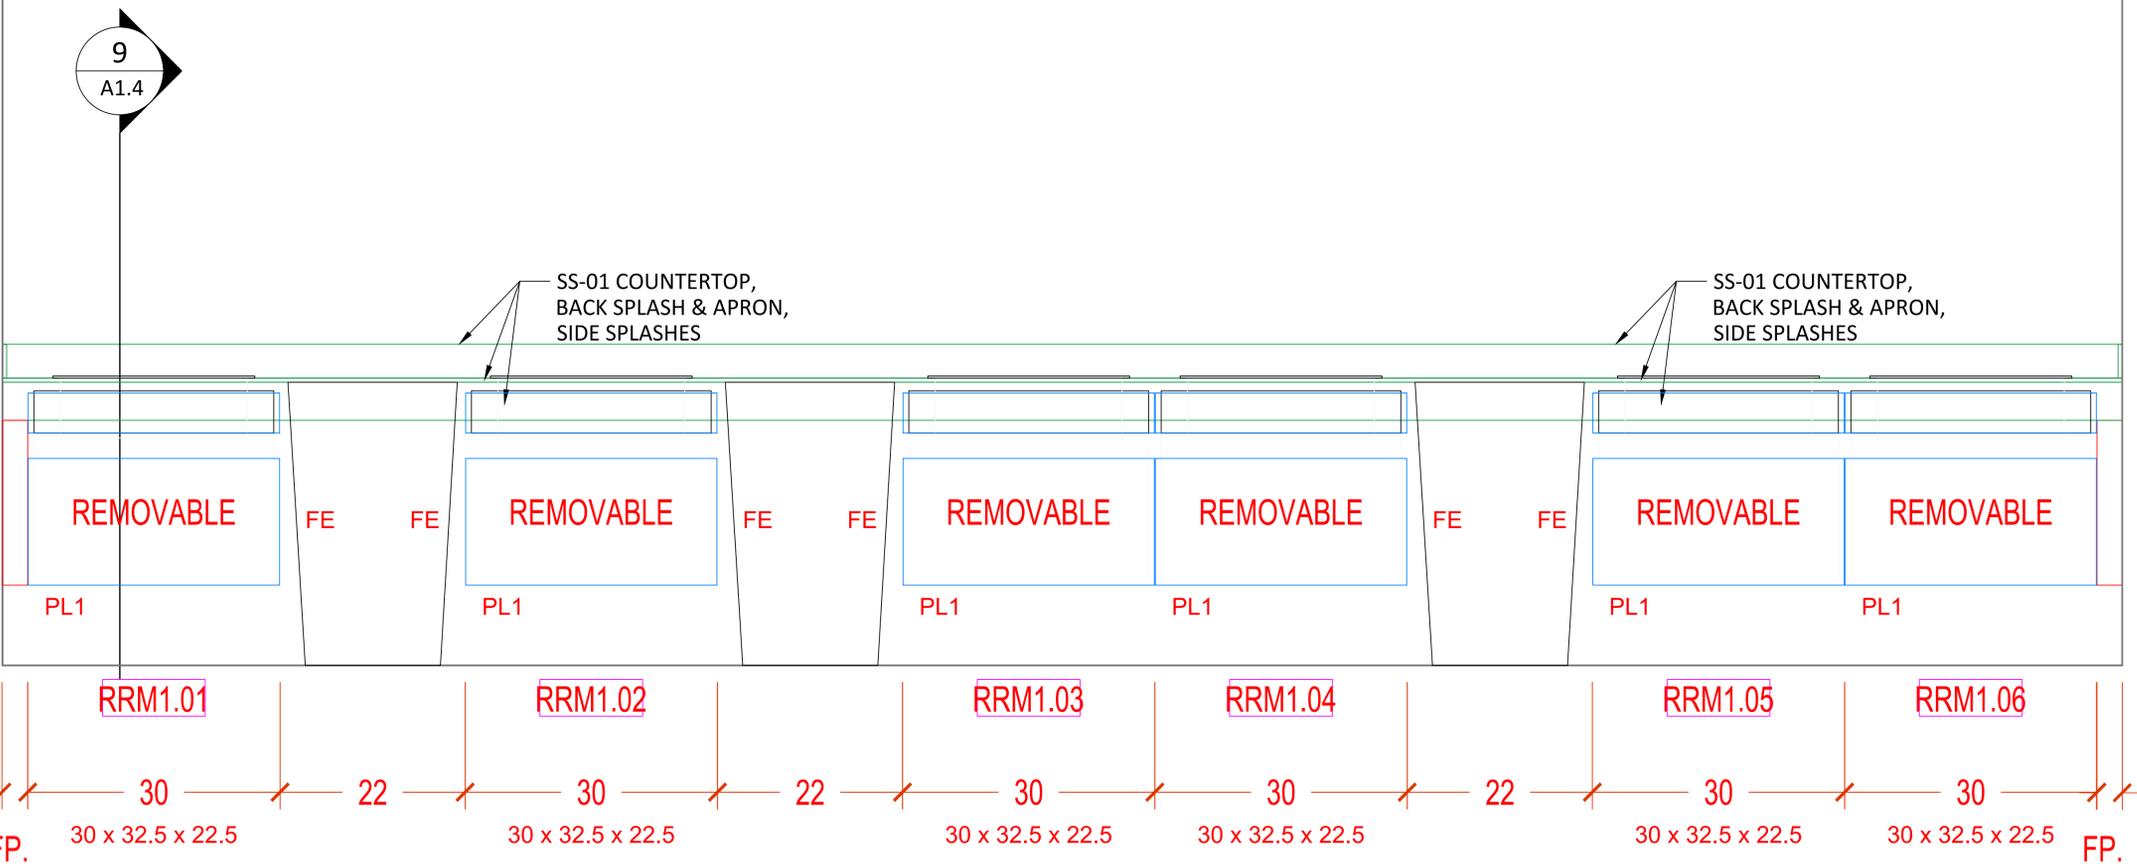



12 RESTROOM MALE - ROOM: 1-105 - AREA: A1
 ELEV: 06/A822 - SHEET: 1/410

MANUFACTURER :
Signature CASEWORK
 9144 KING ARTHUR DRIVE
 Dallas, Texas 75247
 Tel. 214-688-1966
 Fax. 214-689-0787

PROJECT COVER SHEET:

Revision:
 Drawn by:
 Date:
 Scale:
 Drawing:

A1.6

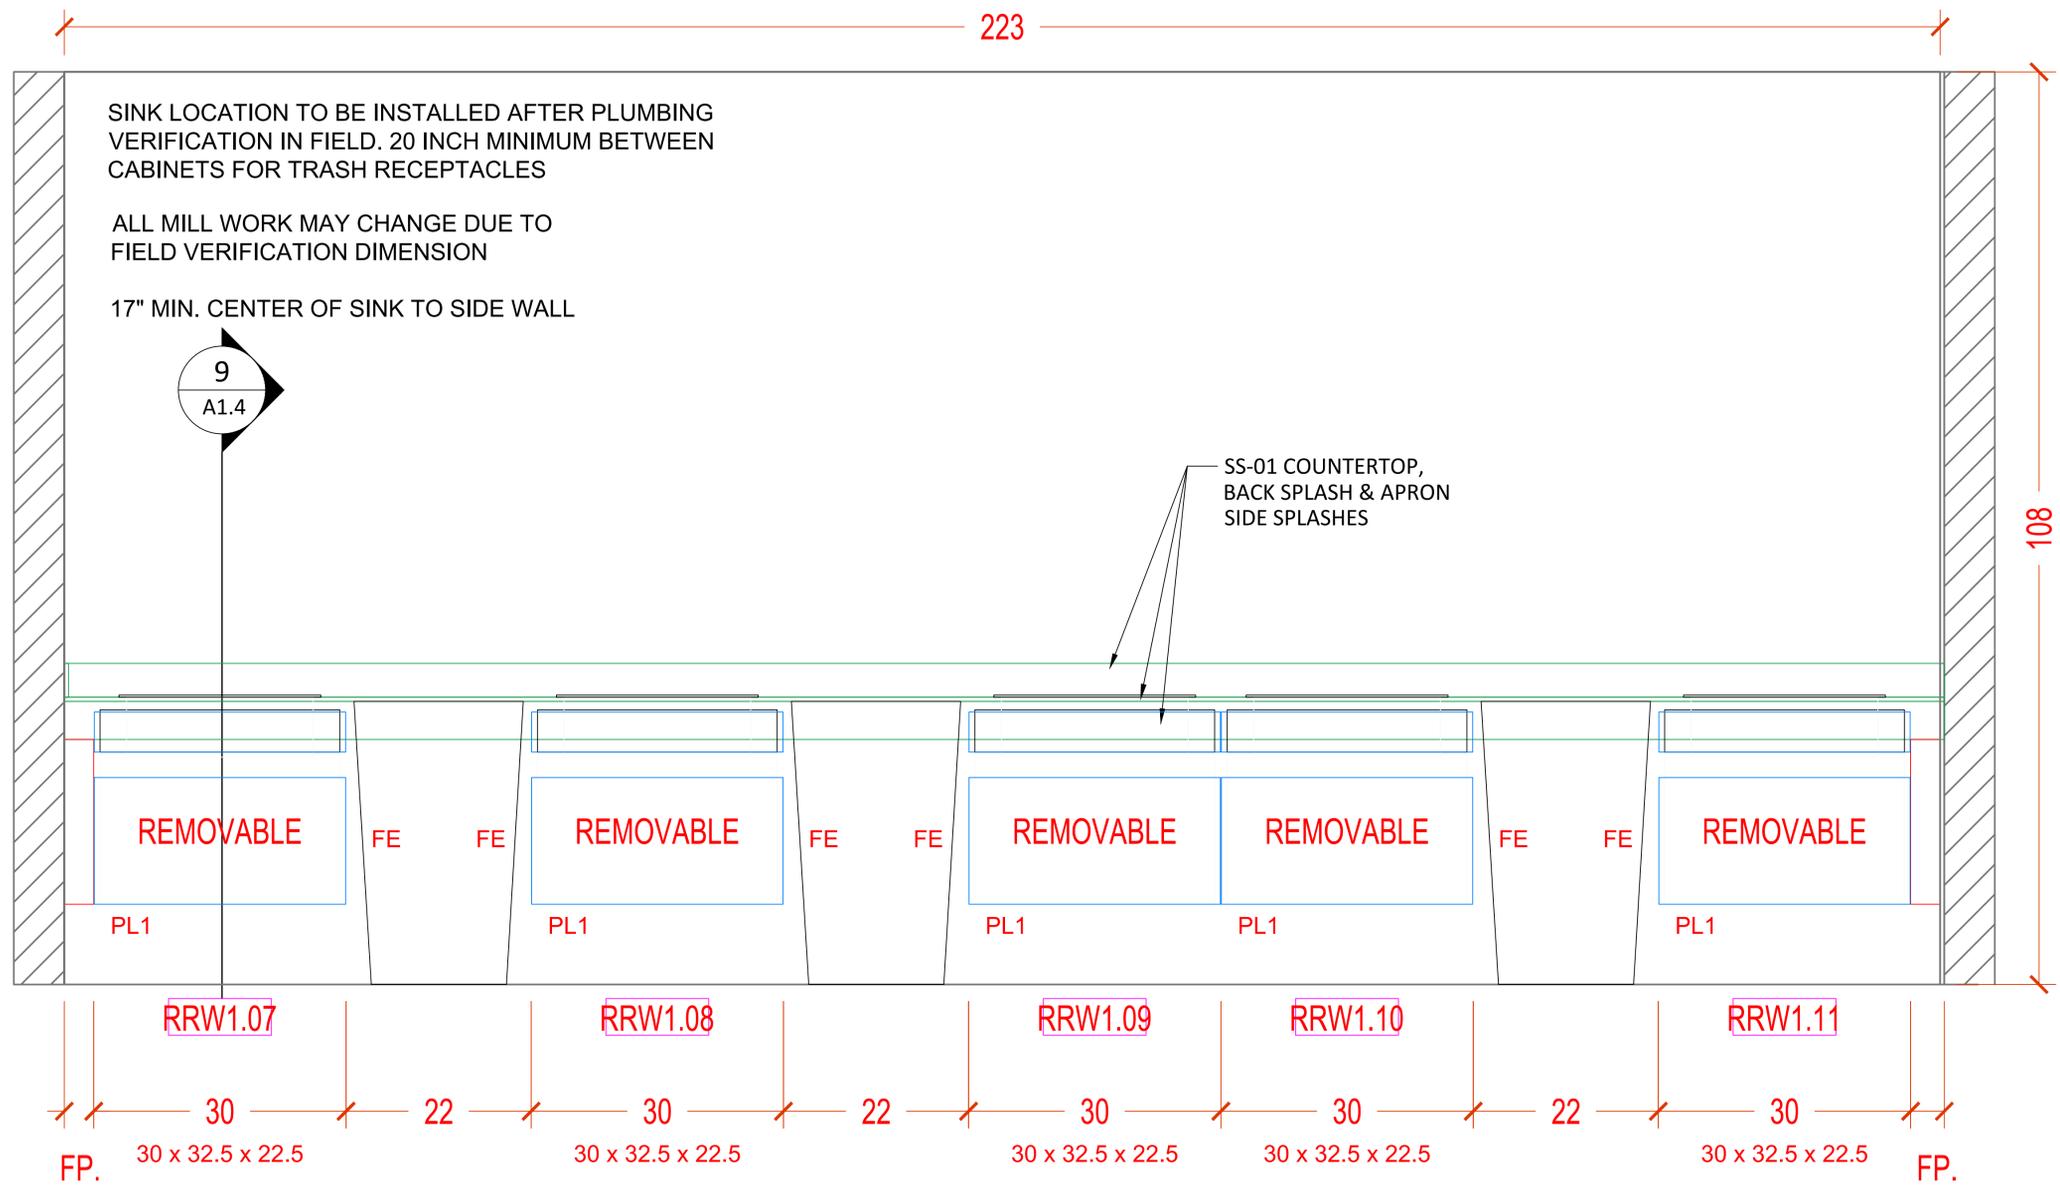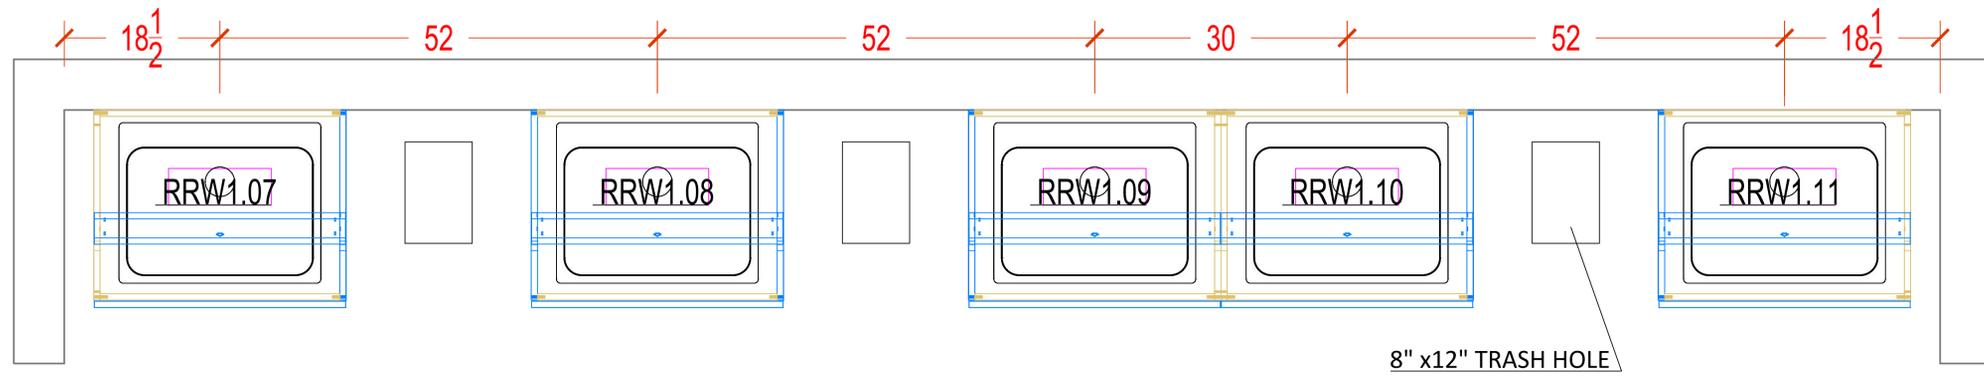

13 | RESTROOM FEMALE - ROOM: 1-105 - AREA: A1
 ELEV: 06/A822 - SHEET: 1/A401


MANUFACTURER :
Signature CASEWORK
 9144 KING ARTHUR DRIVE
 Dallas, Texas 75247
 Tel. 214-688-1966
 Fax. 214-689-0787

PROJECT COVER SHEET:

Revision:
 Drawn by:
 Date:
 Scale:
 Drawing:

A1.7




SAMPLE BREAK ROOM 9144 KING ARTHUR DR. DALLAS, TX. 75247

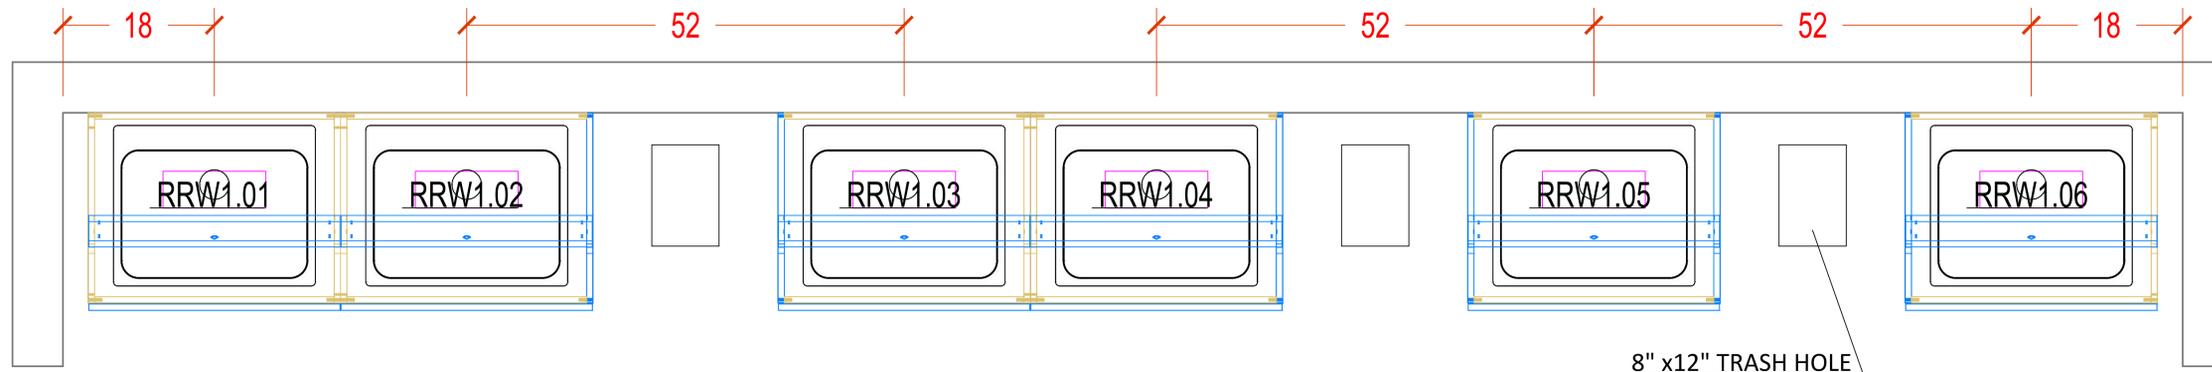

8" x12" TRASH HOLE

252

SINK LOCATION TO BE INSTALLED AFTER PLUMBING VERIFICATION IN FIELD. 20 INCH MINIMUM BETWEEN CABINETS FOR TRASH RECEPTACLES
 ALL MILL WORK MAY CHANGE DUE TO FIELD VERIFICATION DIMENSION
 17" MIN. CENTER OF SINK TO SIDE WALL

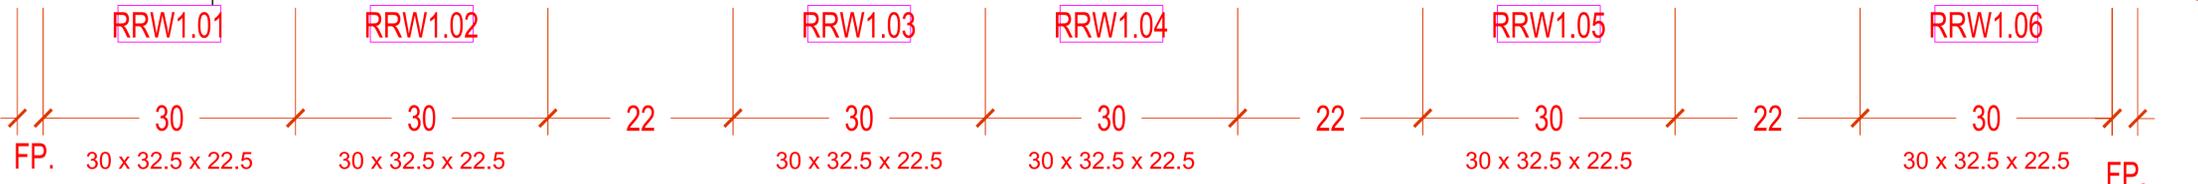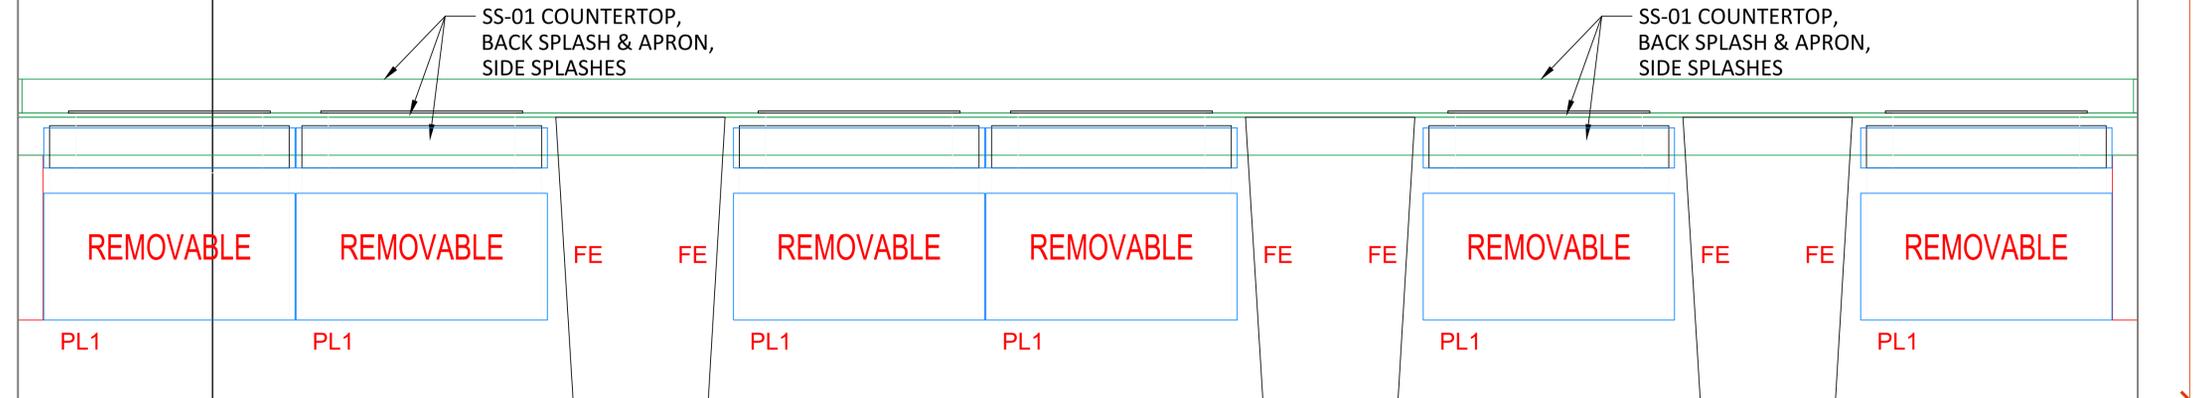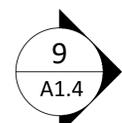

108

14 RESTROOM FEMALE - ROOM: 1-105 - AREA: A1
 ELEV: 07/A822 - SHEET: 1/A401

MANUFACTURER :
Signature CASEWORK
 9144 KING ARTHUR DRIVE
 Dallas, Texas 75247
 Tel. 214-688-1966
 Fax. 214-689-0787

PROJECT COVER SHEET:

Revision:

Drawn by:



Date:

Scale:

Drawing:

A1.8

SAMPLE BREAK ROOM 9144 KING ARTHUR DR. DALLAS, TX. 75247

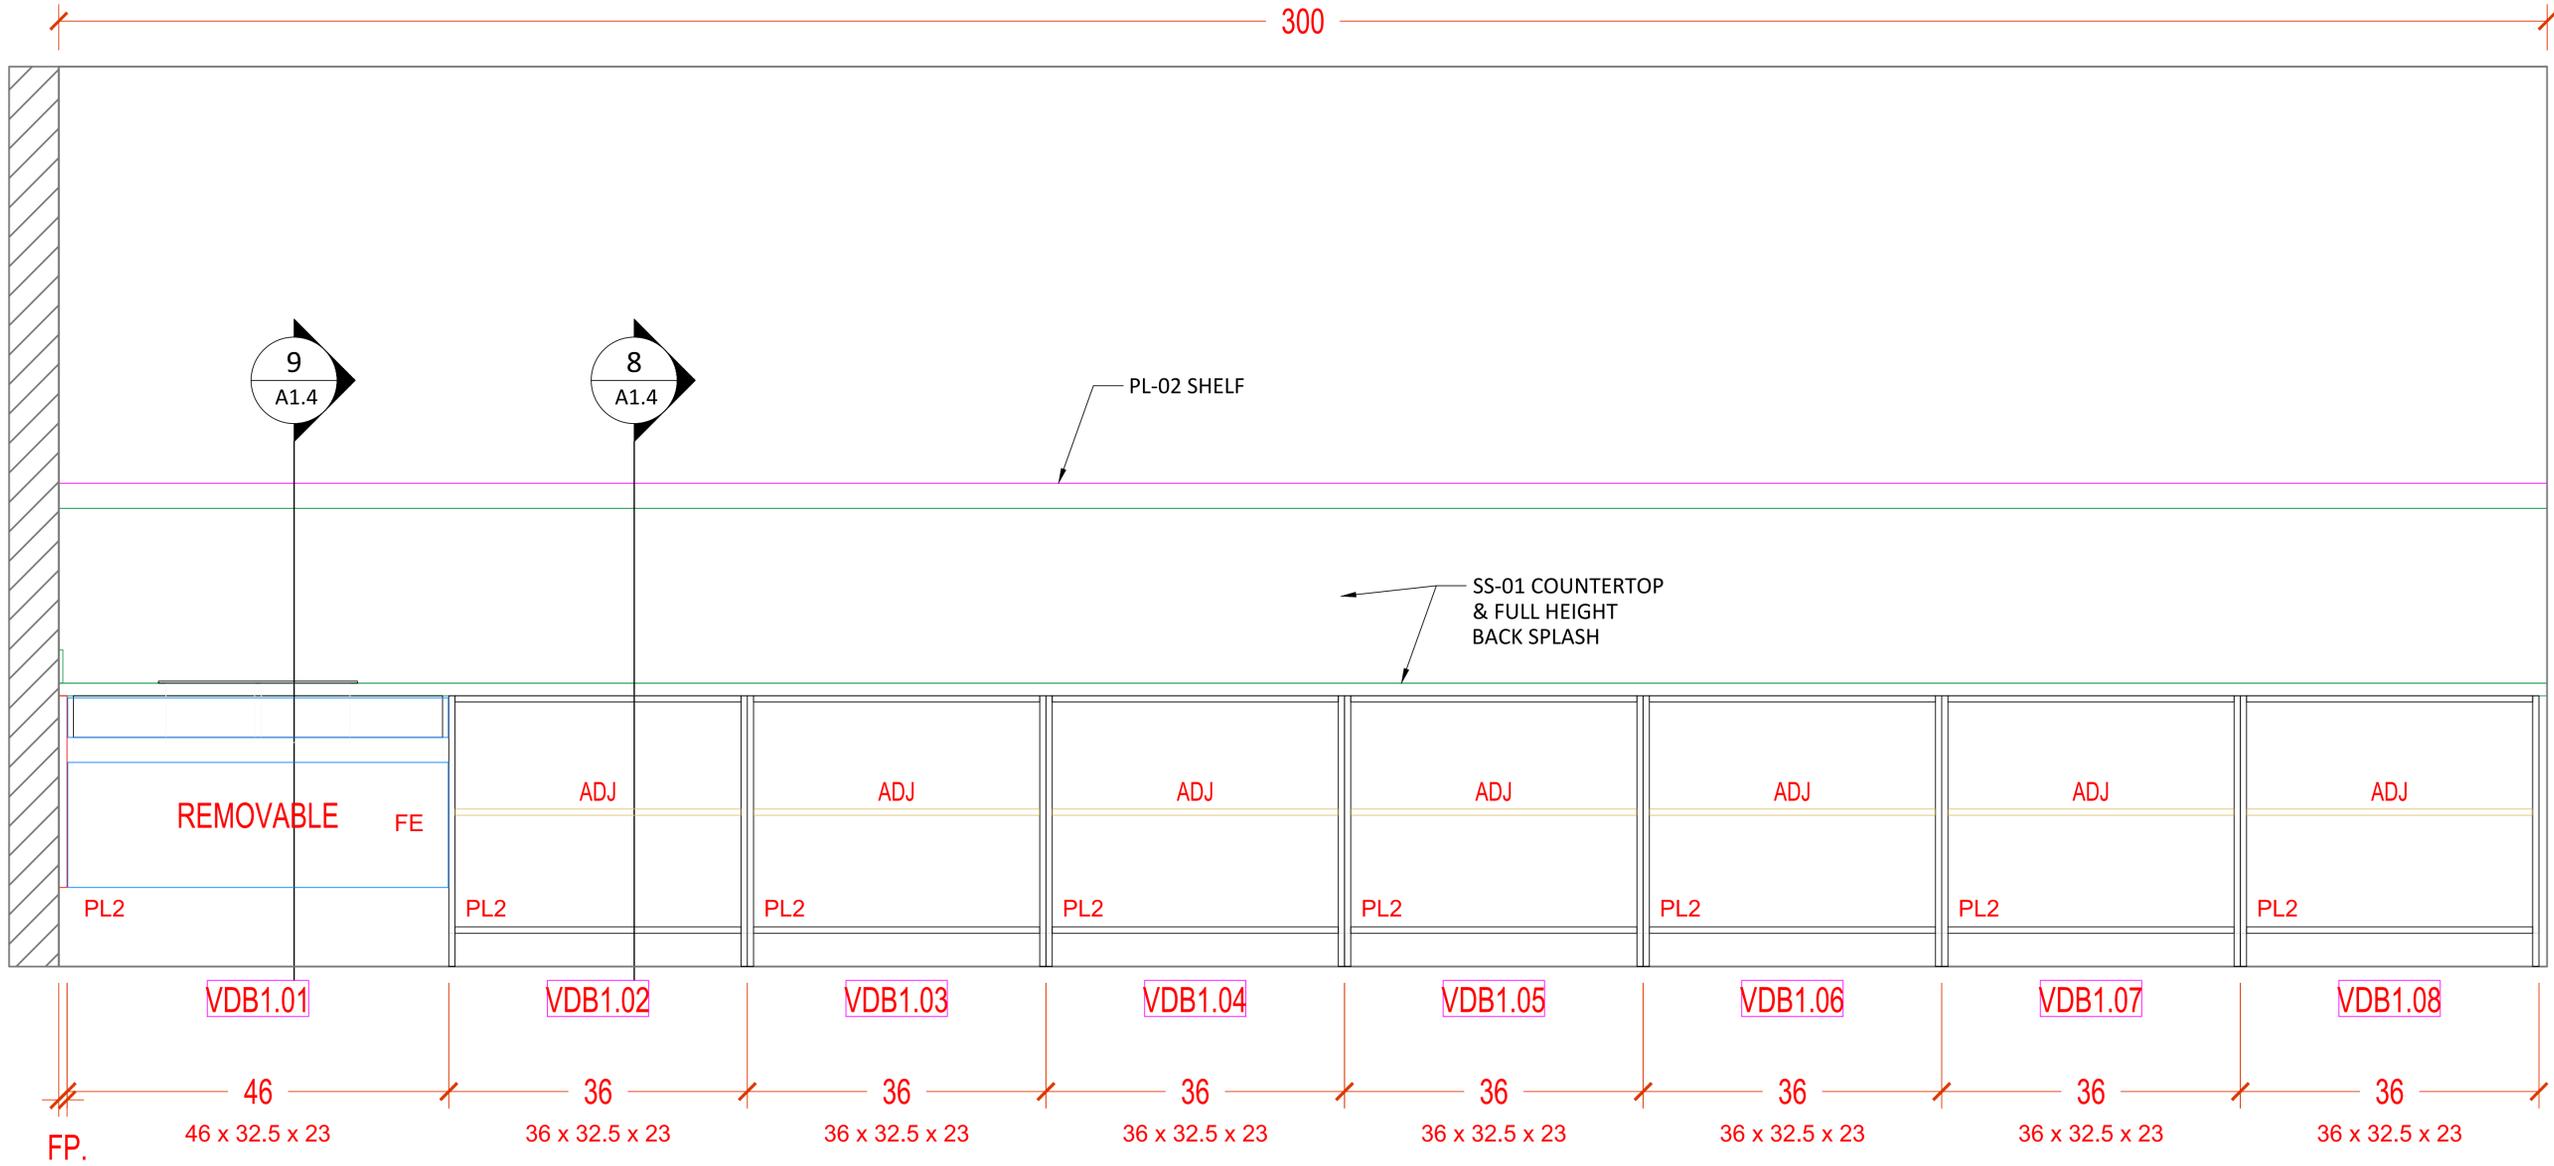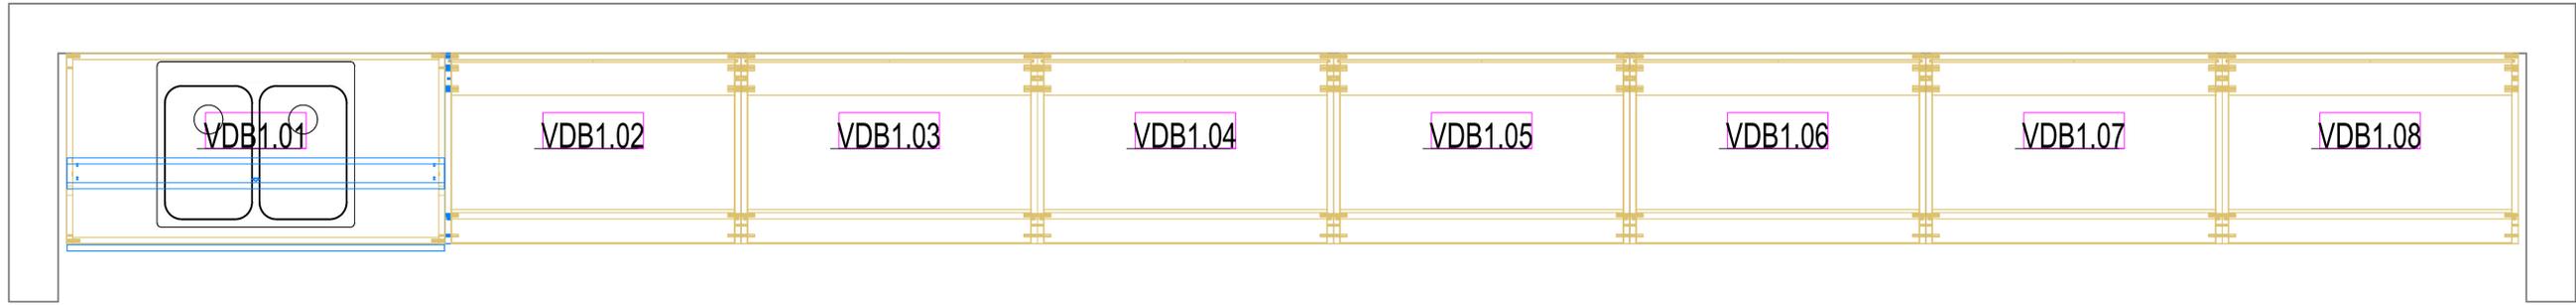

15 | VENDING - ROOM: 1-107 - AREA: A1
 ELEV: 03/A821 - SHEET: 1/A401

MANUFACTURER :
Signature CASEWORK
 9144 KING ARTHUR DRIVE
 Dallas, Texas 75247
 Tel. 214-688-1966
 Fax. 214-689-0787

PROJECT COVER SHEET:

Revision:




Drawn by:

Date:


Scale:

Drawing:

A1.9

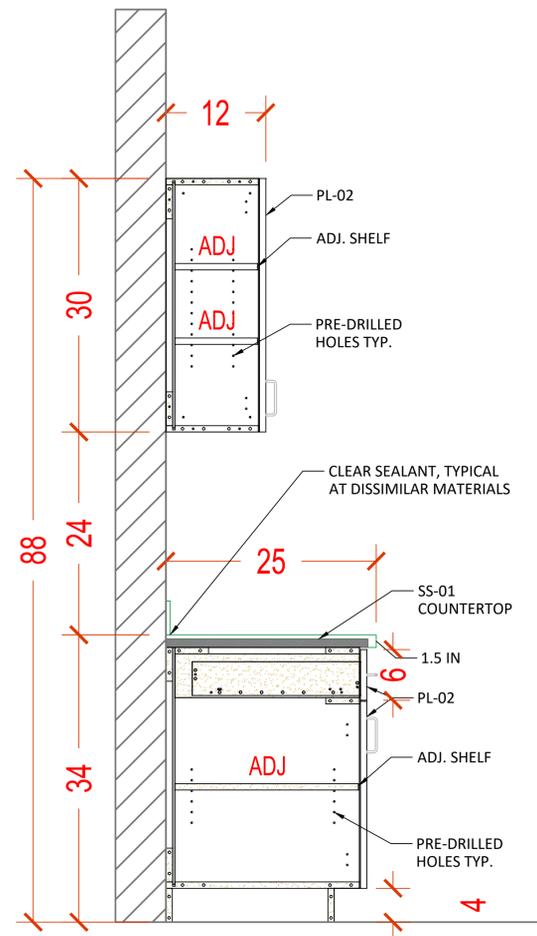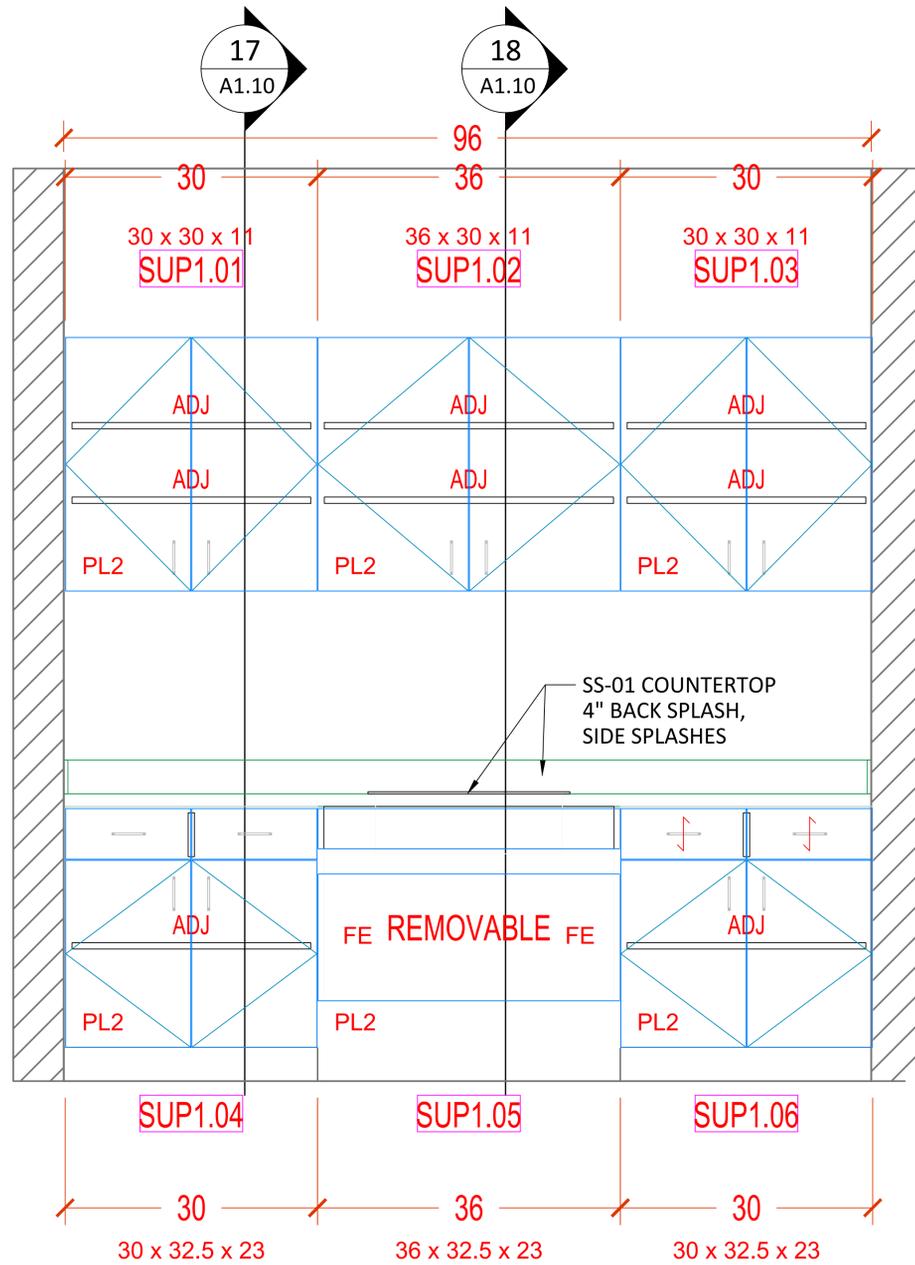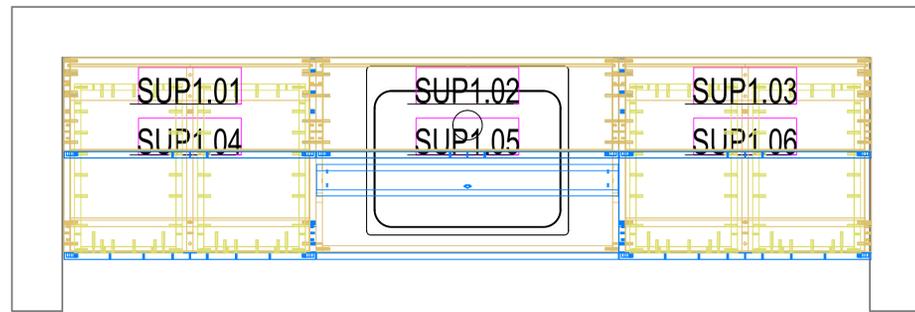

17 | DRAWER w/ DOOR - UPPER CAB DETAIL
ELEV: 8/A851

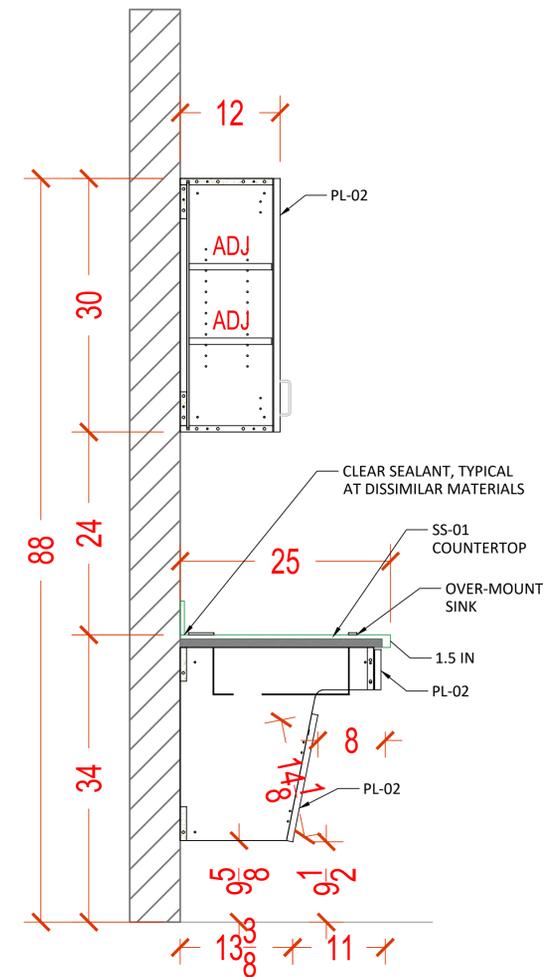

18 | ADA SINK WITH UPPER CAB DETAIL
ELEV: 9/A851

16 | SUPPLY ROOM - ROOM: 1-121 - AREA: A1
ELEV: 01/A822 - SHEET: 1/A401

MANUFACTURER :
Signature CASEWORK
9144 KING ARTHUR DRIVE
Dallas, Texas 75247
Tel. 214-688-1966
Fax. 214-689-0787

PROJECT COVER SHEET:

Revision:




Drawn by:

Date:


Scale:

Drawing:

A1.10

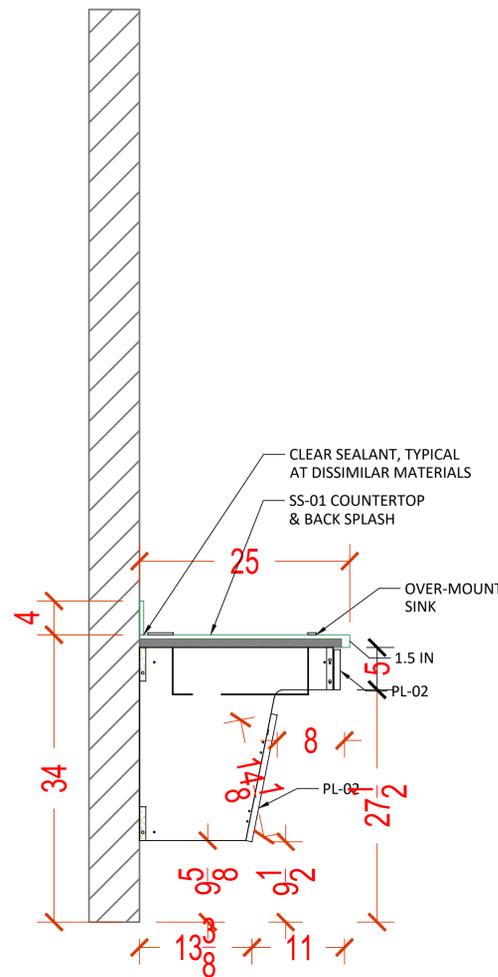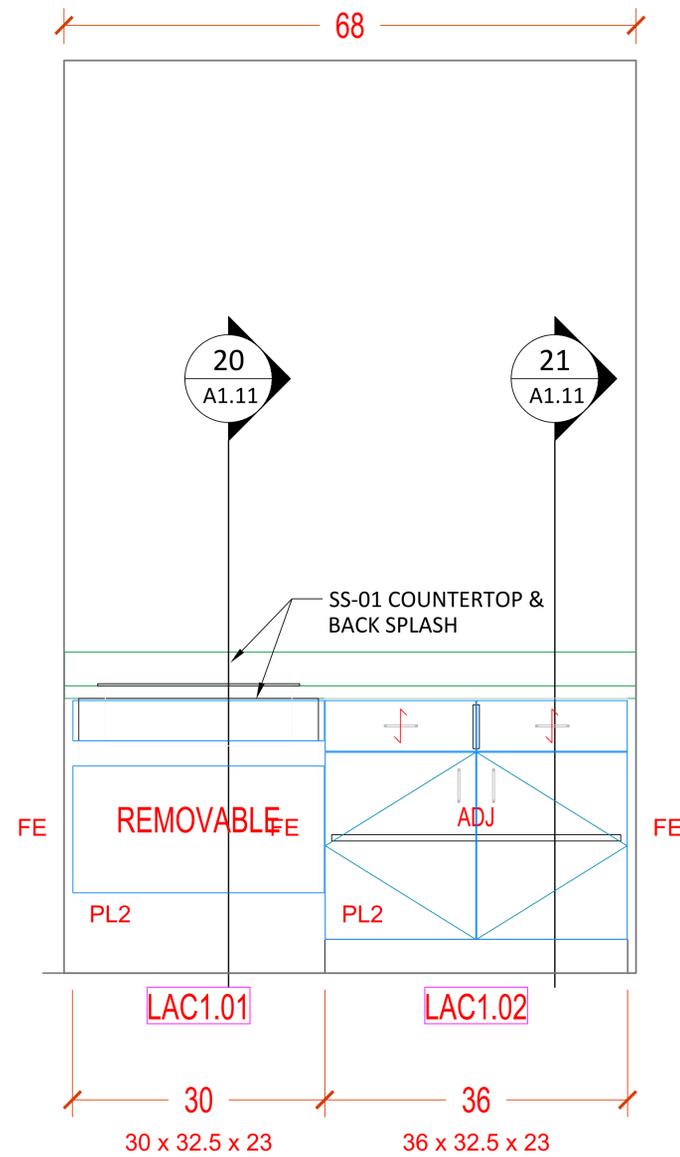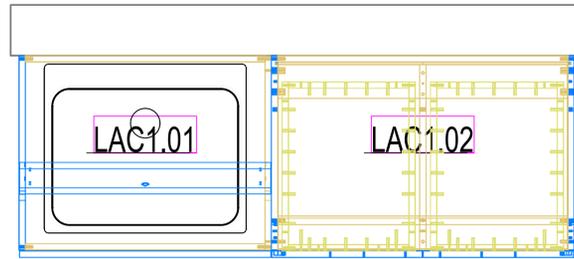

20 ADA SINK DETAIL

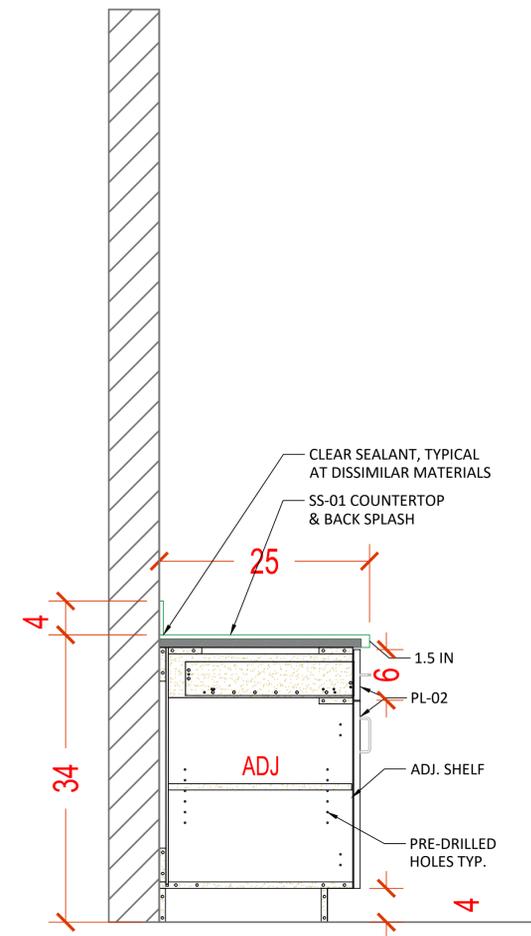

21 DRAWER w/ DOOR DETAIL

19 LACTATION - ROOM: 1-126 - AREA: A1
 ELEV: 23/A822 - SHEET: 1/401

MANUFACTURER :
Signature CASEWORK
 9144 KING ARTHUR DRIVE
 Dallas, Texas 75247
 Tel. 214-688-1966
 Fax. 214-689-0787

PROJECT COVER SHEET:

Revision:

Drawn by:

Date:

Scale:

Drawing:

A1.11

FIRST FLOOR - TYPICAL RESTROOM FOR MALE AND FEMALE - ELEV: 3/A822

AREA: A2 - ROOM: A118 - RR MALE
ROOM: A119 - RR FEMALE

AREA: A3 - ROOM: A110 - RR MALE
ROOM: A109 - RR FEMALE

AREA: B1 - ROOM: 118 - RR MALE
ROOM: 119 - RR FEMALE

AREA: B1 - ROOM: 142 - RR MALE
ROOM: 141 - RR FEMALE

AREA: B2 - ROOM: B118 - RR MALE
ROOM: B119 - RR FEMALE

AREA: B3 - ROOM: B110 - RR MALE
ROOM: B109 - RR FEMALE


AREA: C1 - ROOM: 152 - RR MALE
ROOM: 151 - RR FEMALE

AREA: C3 - ROOM: C110 - RR MALE
ROOM: C109 - RR FEMALE

AREA: D1 - ROOM: 128 - RR MALE
ROOM: 129 - RR FEMALE

AREA: D2 - ROOM: D118 - RR MALE
ROOM: D119 - RR FEMALE

AREA: D3 - ROOM: D110 - RR MALE
ROOM: D109 - RR FEMALE

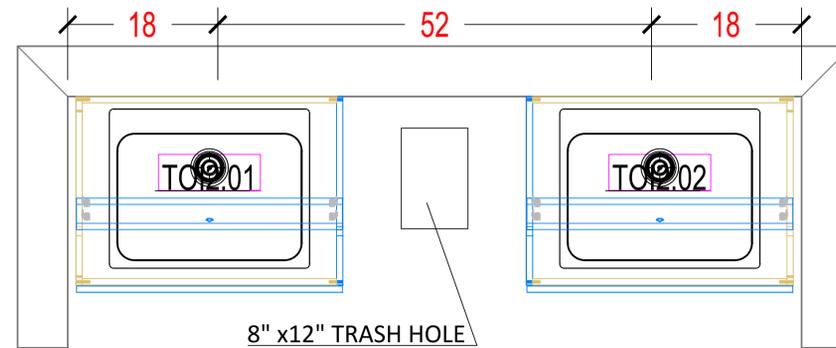



SECOND FLOOR - TYPICAL RESTROOM FOR MALE AND FEMALE - ELEV: 3/A822

AREA: A - ROOM: 232 - RR MALE
ROOM: 231 - RR FEMALE

AREA: B - ROOM: 242 - RR MALE
ROOM: 241 - RR FEMALE
ROOM: 214 - RR MALE
ROOM: 213 - RR FEMALE

AREA: C - ROOM: 205 - RR MALE
ROOM: 204 - RR FEMALE
ROOM: 252 - RR MALE
ROOM: 251 - RR FEMALE

AREA: D - ROOM: 224 - RR MALE
ROOM: 223 - RR FEMALE
ROOM: 261 - RR MALE
ROOM: 262 - RR FEMALE

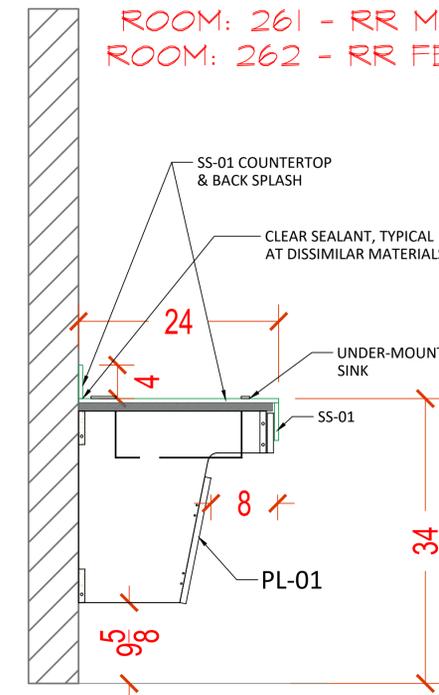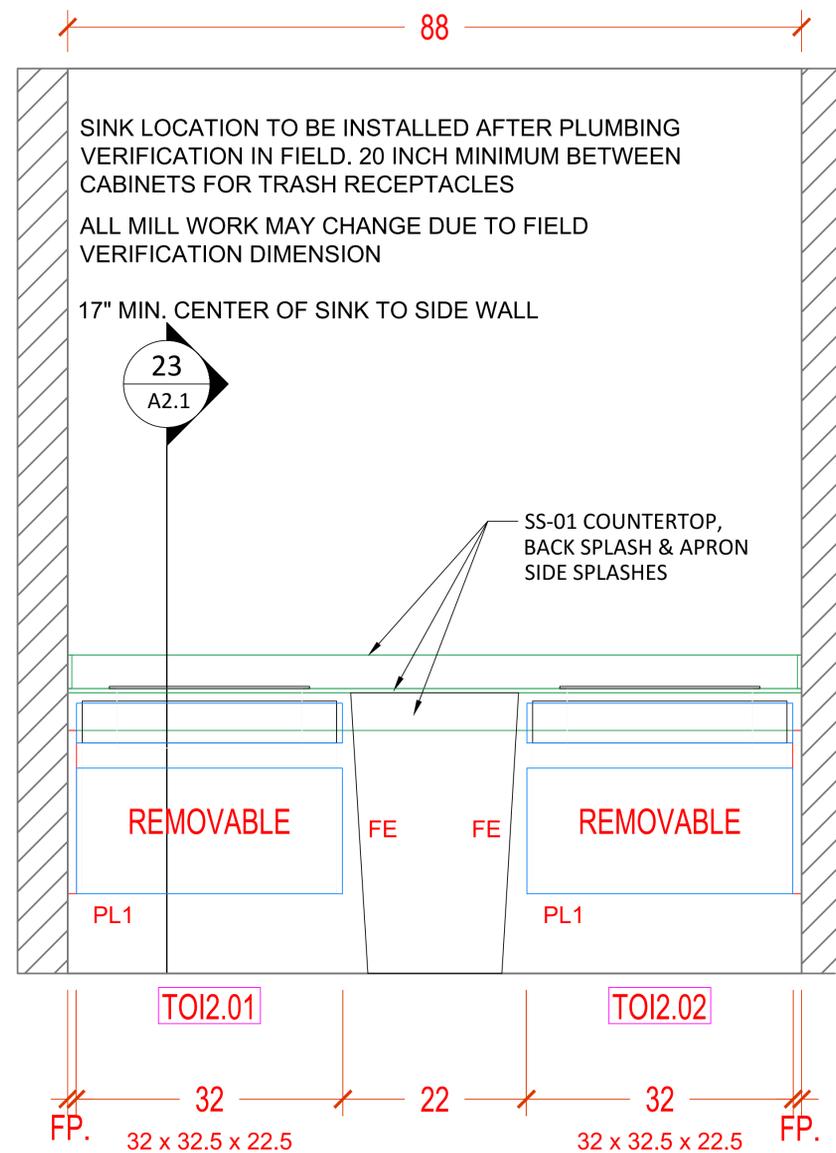

22 | REMOTE TOILET ROOM VANITY
ELEV: 03/A822

MANUFACTURER :
Signature CASEWORK
9144 KING ARTHUR DRIVE
Dallas, Texas 75247
Tel. 214-688-1966
Fax. 214-689-0787

PROJECT COVER SHEET:

Revision:

Drawn by:

Date:

Scale:

Drawing:



A2.1

FIRST FLOOR - REMOTE BREAKROOM
ELEV: 20/A822

AREA: A2 - ROOM: A114 - REMOTE BREAKROOM
AREA: B2 - ROOM: B114 - REMOTE BREAKROOM
AREA: D2 - ROOM: D114 - REMOTE BREAKROOM


SECOND FLOOR - REMOTE BREAKROOM
ELEV: 20/A822

AREA: B - ROOM: 211 - REMOTE BREAKROOM
AREA: C - ROOM: 201 - REMOTE BREAKROOM
AREA: D - ROOM: 221 - REMOTE BREAKROOM

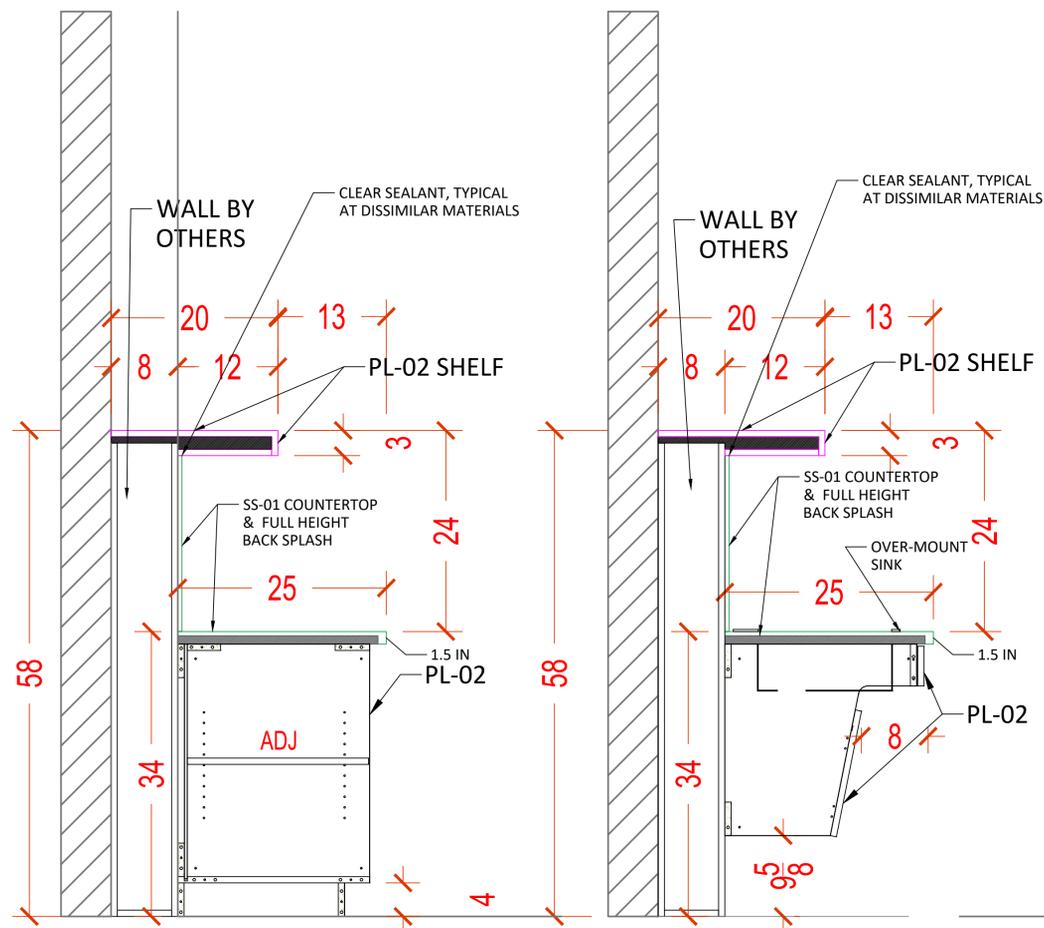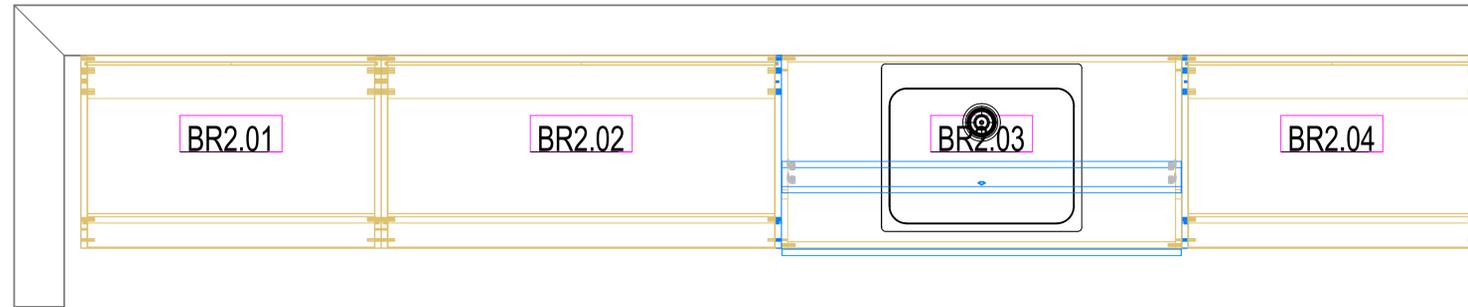

25 | OPEN BASE w/ PL SHELF DETAIL
ELEV: 5/A85 I

26 | ADA SINK w/ PL SHELF DETAIL
ELEV: 6/A85 I

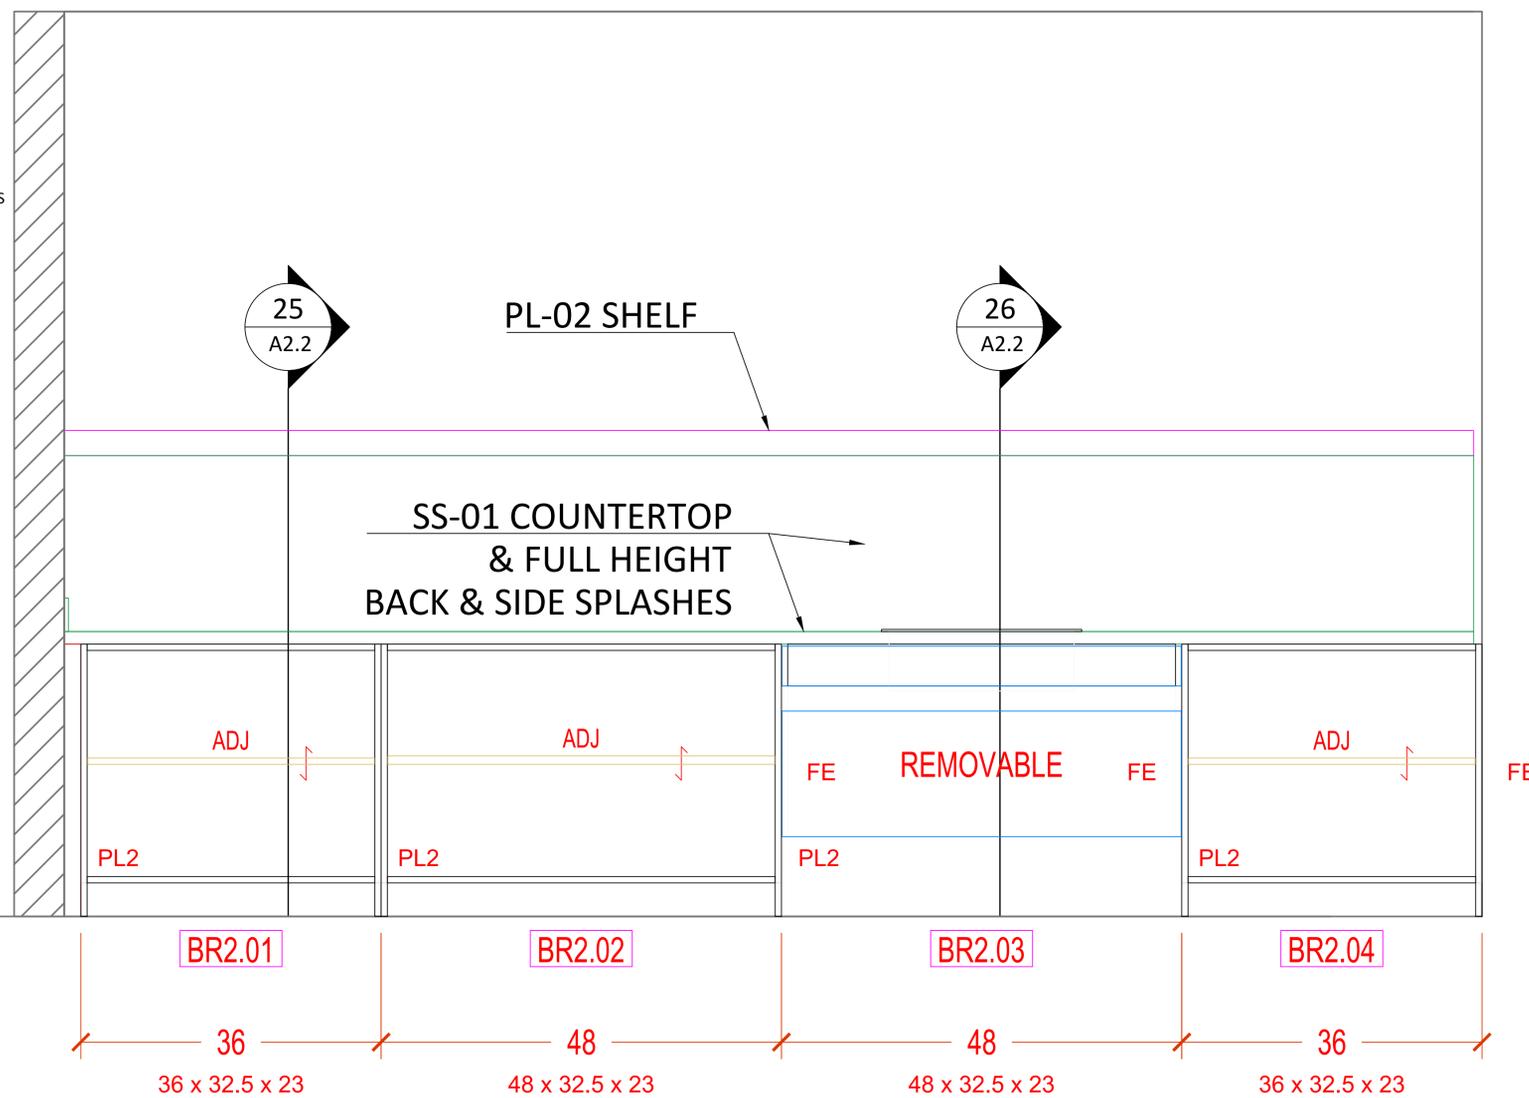

24 | REMOTE BREAKROOM - TYPE A
ELEV: 20/A822

MANUFACTURER :
Signature CASEWORK
9144 KING ARTHUR DRIVE
Dallas, Texas 75247
Tel. 214-688-1966
Fax. 214-689-0787

PROJECT COVER SHEET:

Revision:


Drawn by:

Date:

Scale:

Drawing:

A2.2

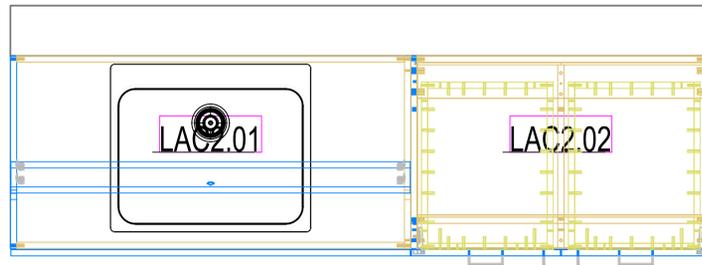


FIRST FLOOR - LACTATION - ELEV: 13/A822

- AREA: A2 - ROOM: A115 - LACTATION
- AREA: B1 - ROOM: 117 - LACTATION
- AREA: B2 - ROOM: B-115 - LACTATION
- AREA: C2 - ROOM: C-209 - LACTATION
- AREA: D1 - ROOM: 127 - LACTATION
- AREA: D2 - ROOM: D-115 - LACTATION

SECOND FLOOR - LACTATION - ELEV: 13/A822

- AREA: A - ROOM: 1-214 - LACTATION
- AREA: B - ROOM: 212 - LACTATION
- AREA: C - ROOM: 202 - LACTATION
- AREA: D - ROOM: 222 - LACTATION

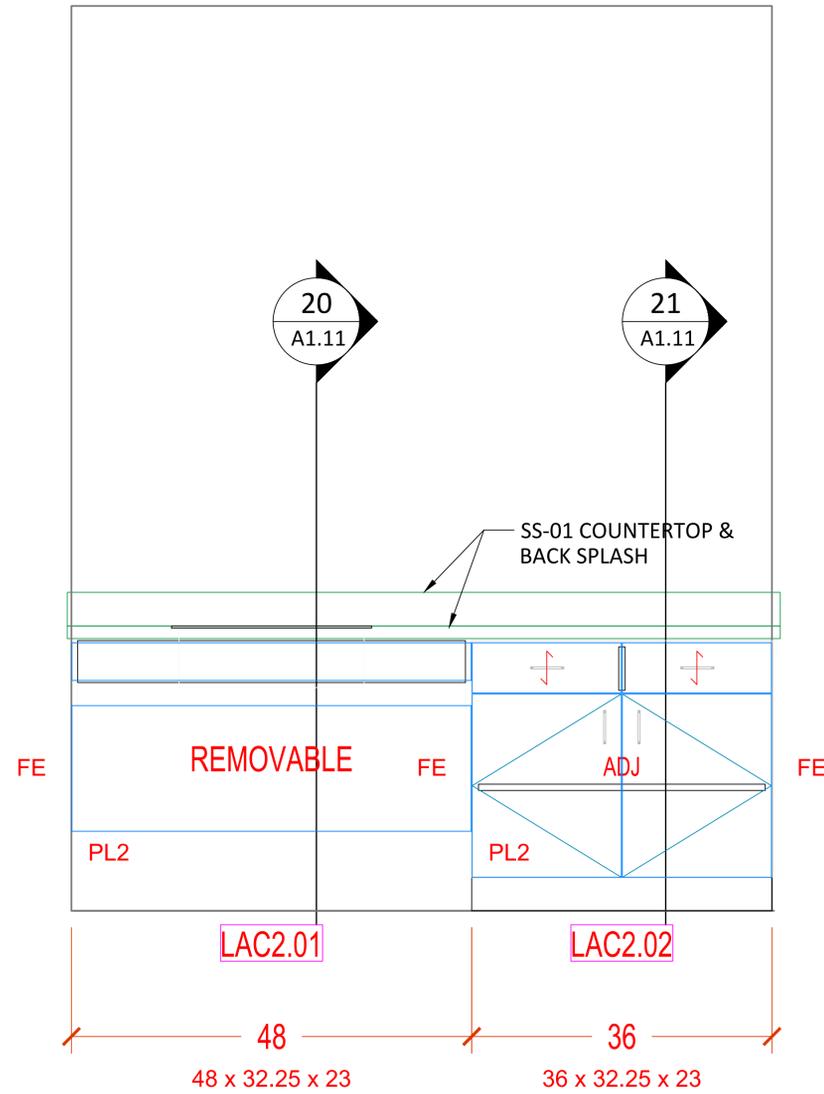

27 | LACTATION (TYPICAL)
ELEV: 13/A822

MANUFACTURER :
Signature CASEWORK
9144 KING ARTHUR DRIVE
Dallas, Texas 75247
Tel. 214-688-1966
Fax. 214-689-0787

PROJECT COVER SHEET:

Revision:

Drawn by:

Date:

Scale:


Drawing:

A2.3



FIRST FLOOR - REMOTE BREAKROOM
 ELEV: 21/A822

AREA: B1 - ROOM: 116 - REMOTE BREAKROOM

AREA: D1 - ROOM: 126 - REMOTE BREAKROOM

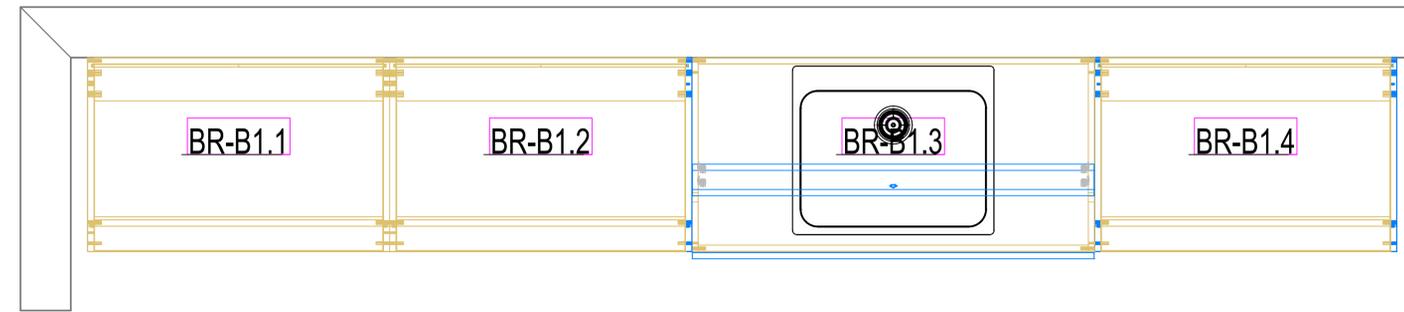

160

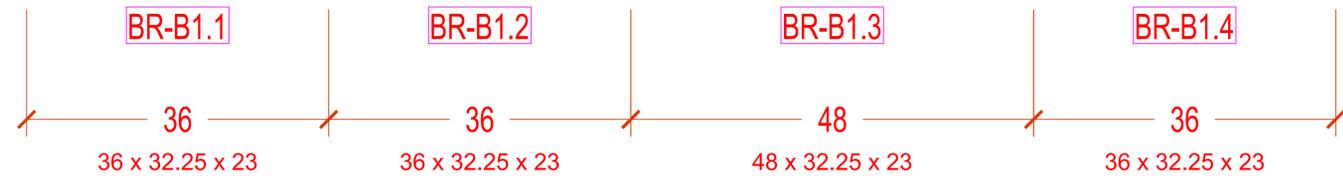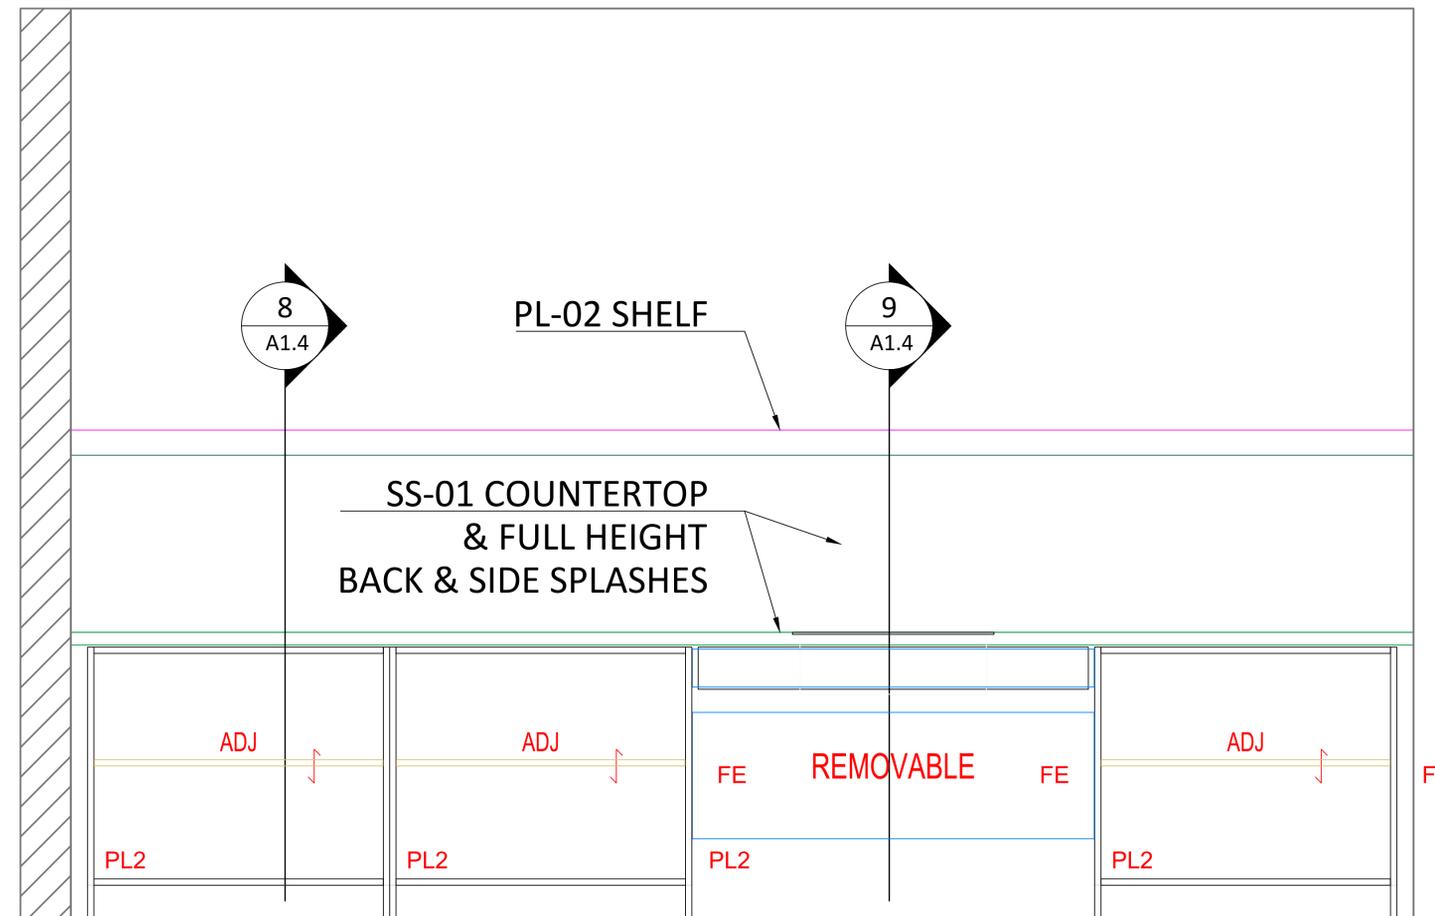

28 | REMOTE BREAKROOM

ELEV: 21/A822

MANUFACTURER :
Signature CASEWORK
 9144 KING ARTHUR DRIVE
 Dallas, Texas 75247
 Tel. 214-688-1966
 Fax. 214-689-0787

PROJECT COVER SHEET:

Revision:



Drawn by:

Date:

Scale:

Drawing:

B1.1

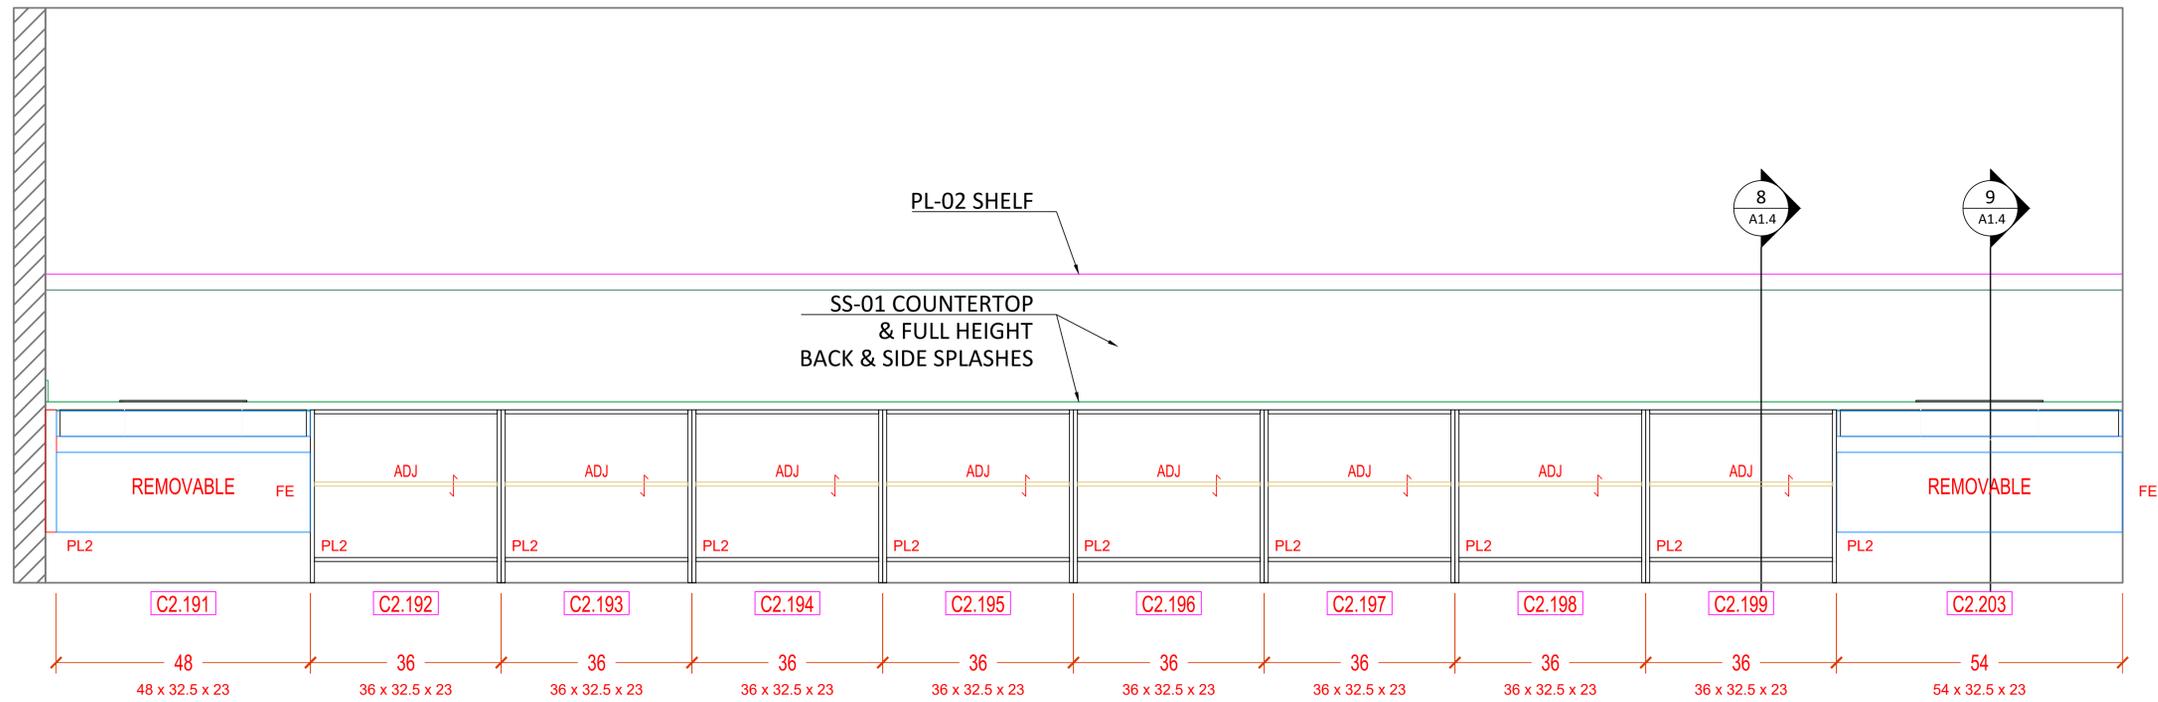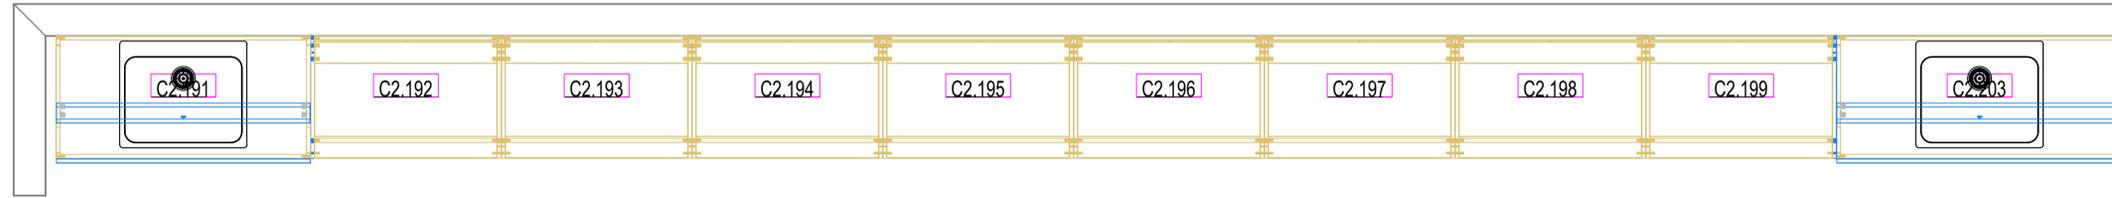

29 | VENDING - B - ROOM: C-206 - FLOOR 1 - AREA: C2
 ELEV: 12/A823 - SHEET: 1/A407

MANUFACTURER :
Signature CASEWORK
 9144 KING ARTHUR DRIVE
 Dallas, Texas 75247
 Tel. 214-688-1966
 Fax. 214-689-0787

PROJECT COVER SHEET:

Revision:

Drawn by:

Date:



Scale:

Drawing:

C2.1

FIRST FLOOR - RESTROOM MALE AND FEMALE
 ELEV: 3/A822 - SIM - SHEET: 1/A407

AREA: C2 - ROOM: 201 - RR MALE
 ROOM: 202 - RR FEMALE

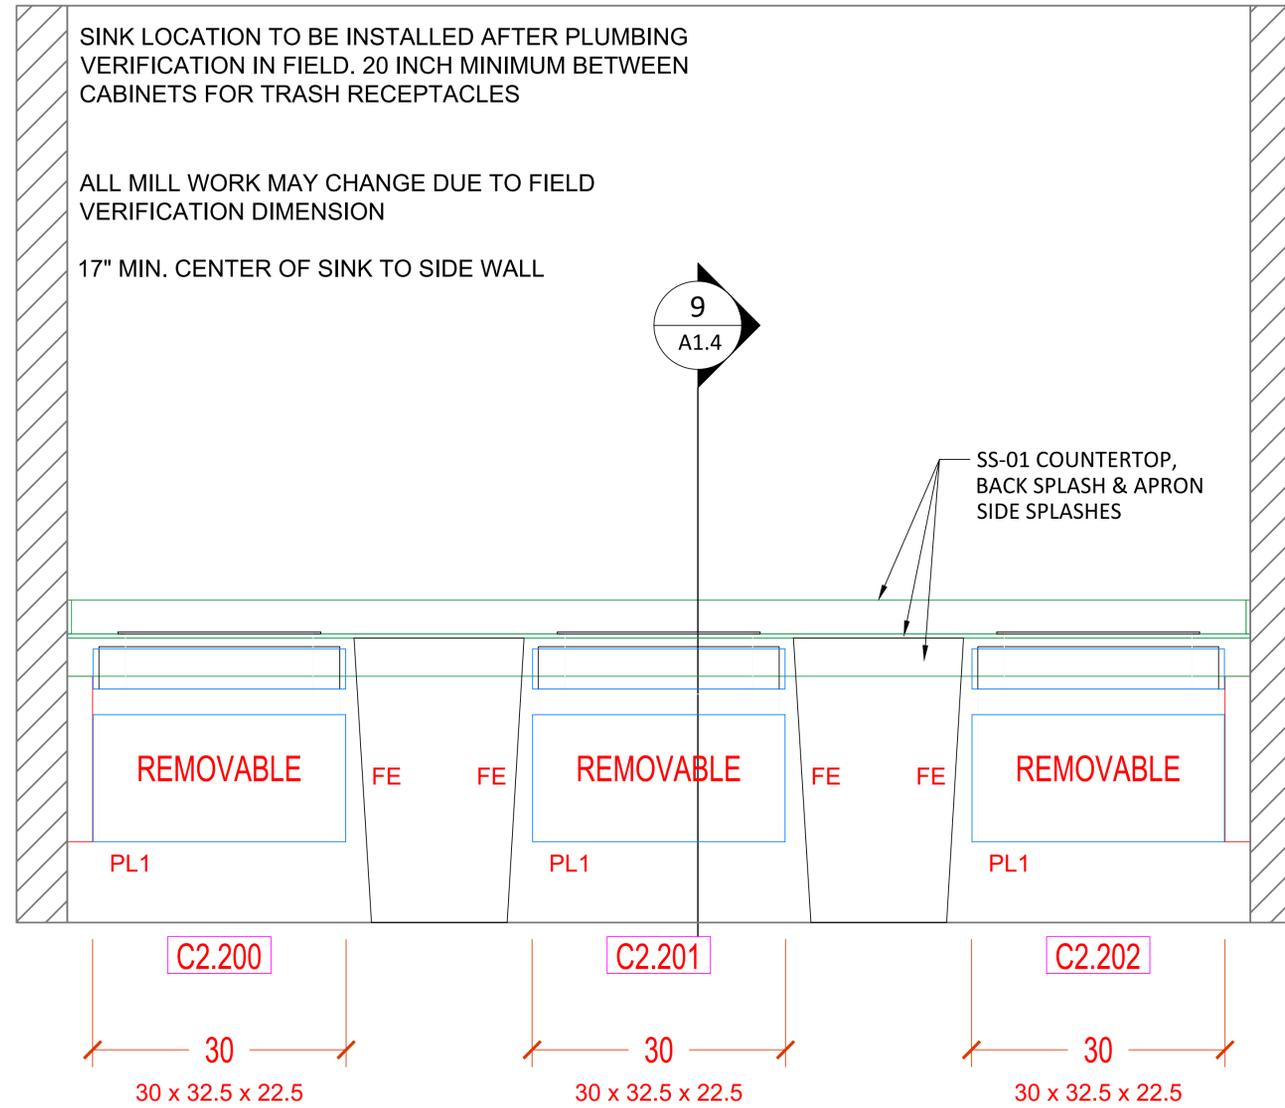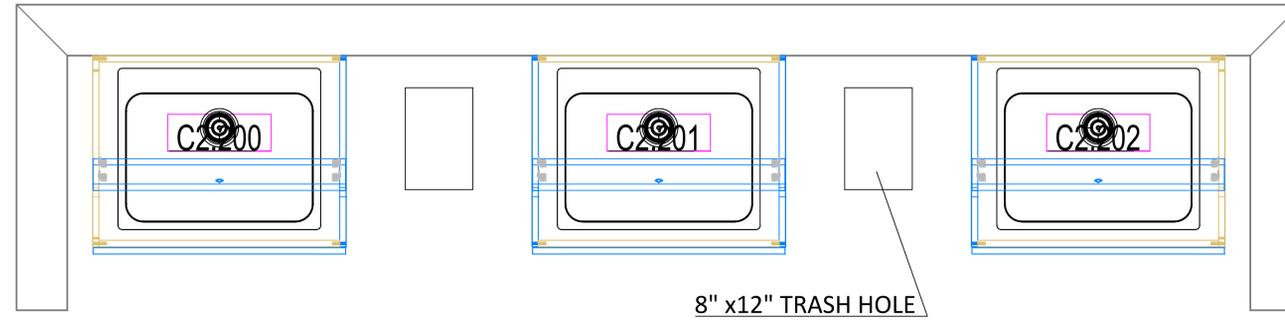

30 | RESTROOM (3 SINKS)
 ELEV: 03/A822 SIM.

MANUFACTURER :
Signature CASEWORK
 9144 KING ARTHUR DRIVE
 Dallas, Texas 75247
 Tel. 214-688-1966
 Fax. 214-689-0787

PROJECT COVER SHEET:

Revision:

Drawn by:

Date:


Scale:

Drawing:


C2.2

9144 KING ARTHUR DR. DALLAS, TX. 75247



SAMPLE BREAK ROOM

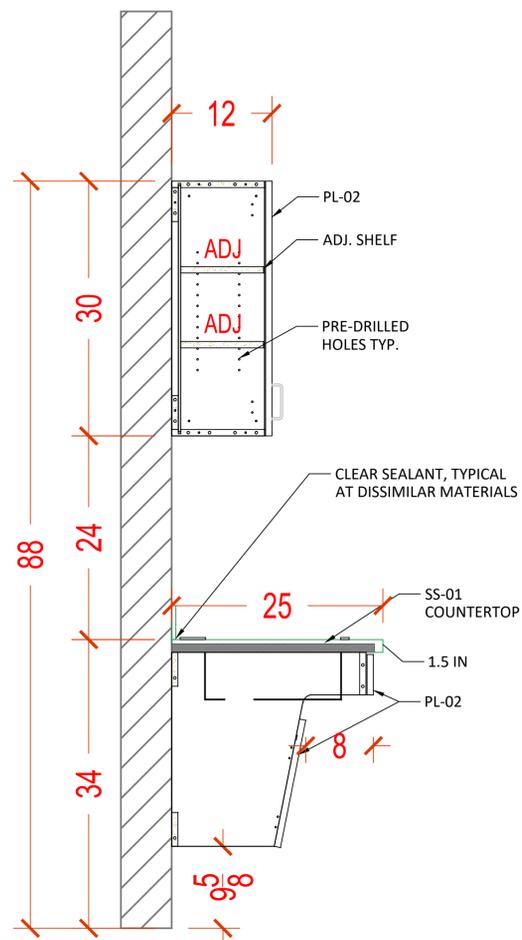

32 | ADA SINK WITH UPPER CAB DETAIL
ELEV: 9/A851

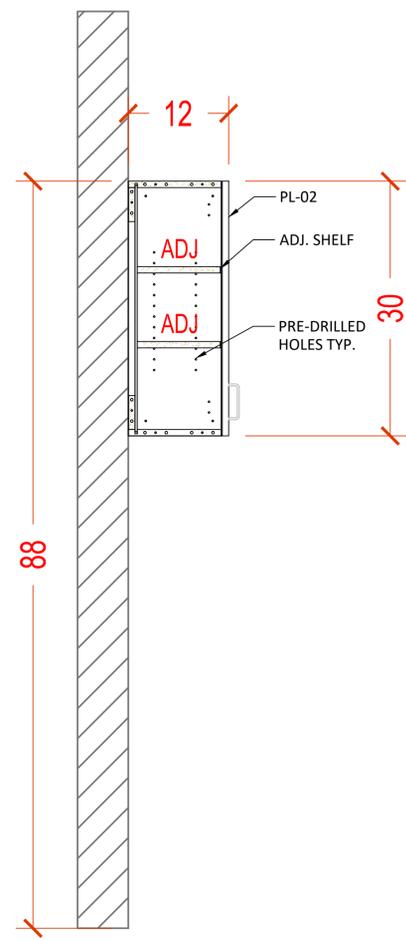

33 | UPPER CAB DETAIL

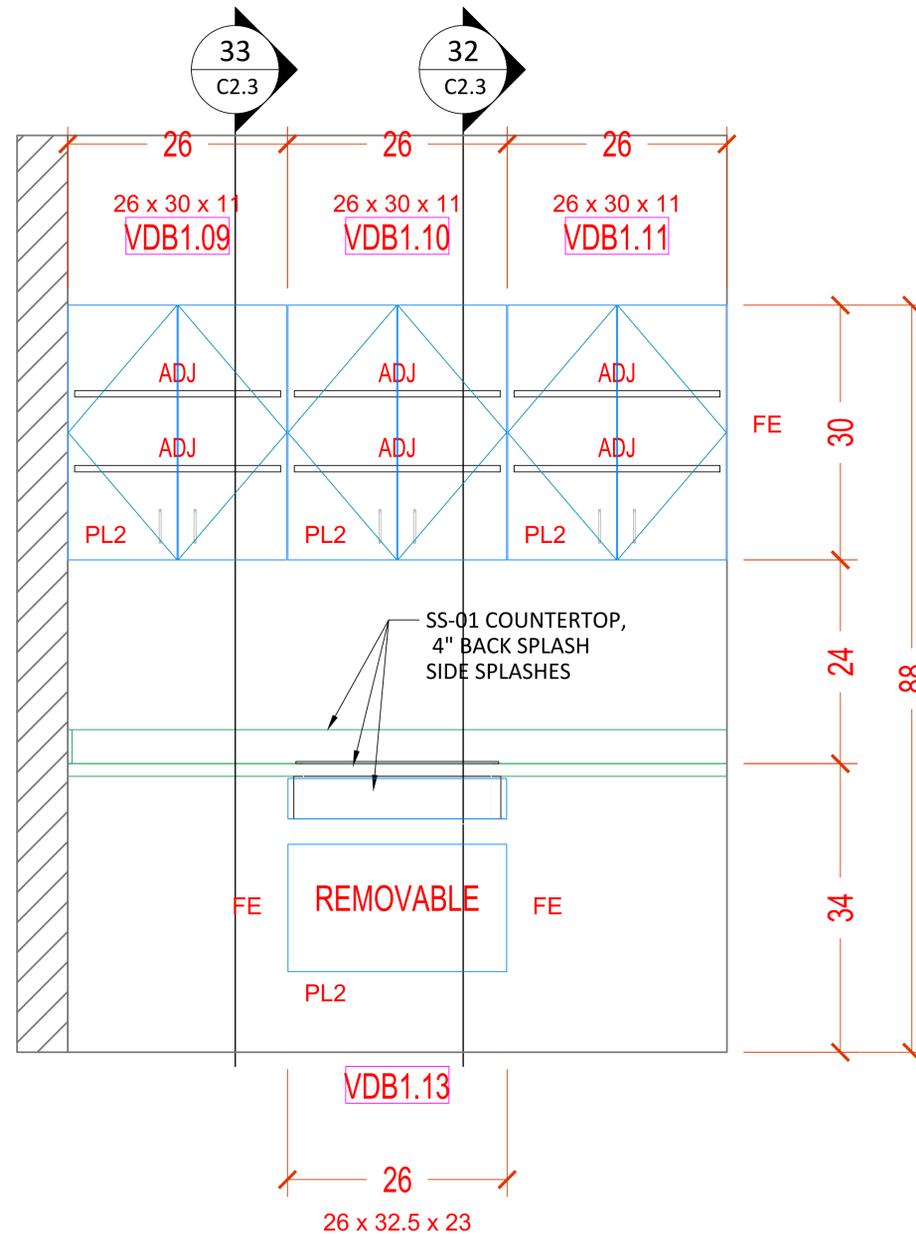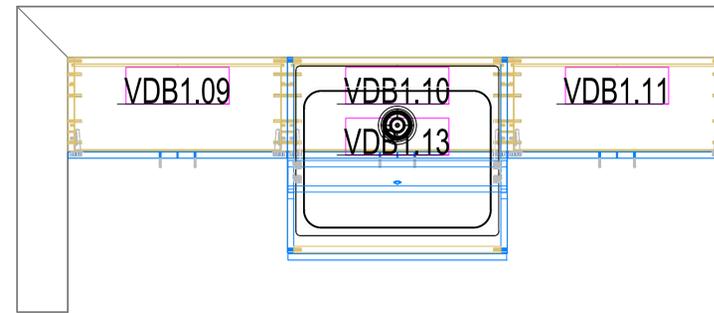

31 | WELLNESS CENTER - ROOM: C214
ELEV: 8/A823 - SHEET: 1/A405

MANUFACTURER :
Signature CASEWORK
9144 KING ARTHUR DRIVE
Dallas, Texas 75247
Tel. 214-688-1966
Fax. 214-689-0787

PROJECT COVER SHEET:

Revision:


Drawn by:

Date:

Scale:


Drawing:

C2.3

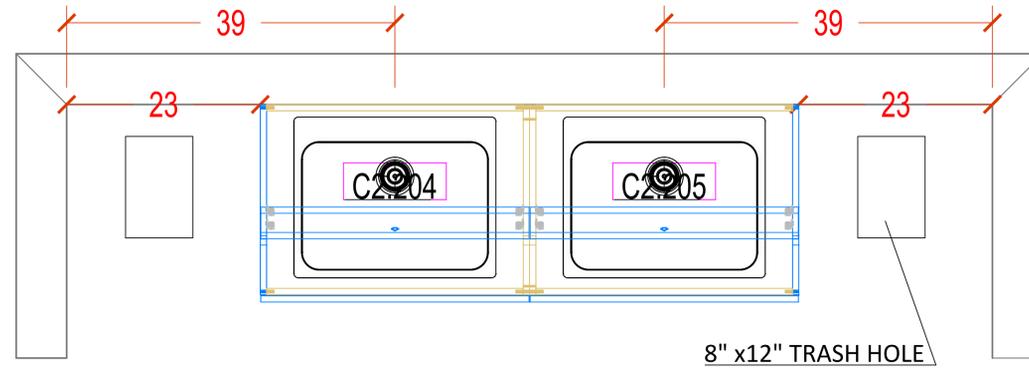


SECOND FLOOR - TYPICAL RESTROOM FOR MALE AND FEMALE - ELEV: 10/A822

AREA: A - ROOM: 216 - RR MALE
ROOM: 218 - RR FEMALE

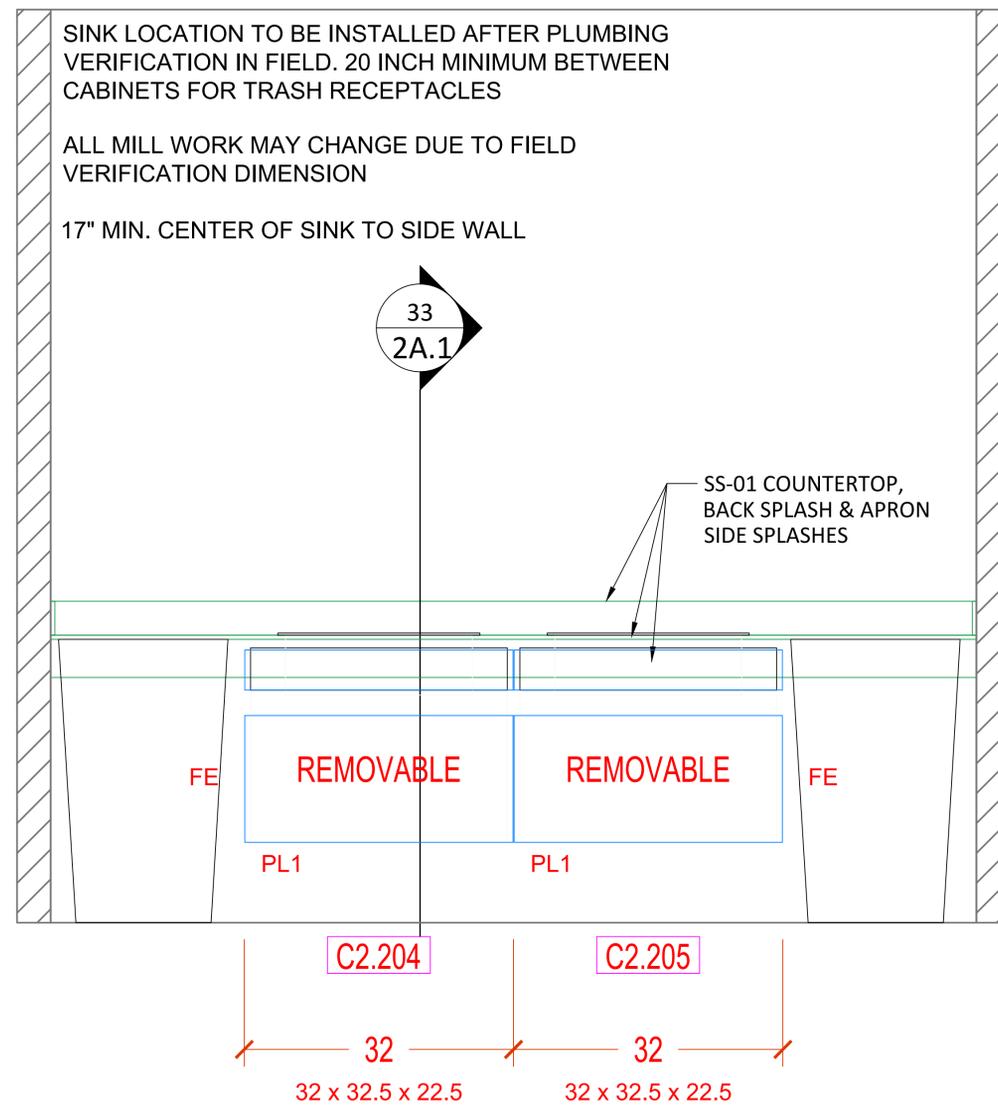

33 ADA SINK DETAIL
ELEV: 4/A851

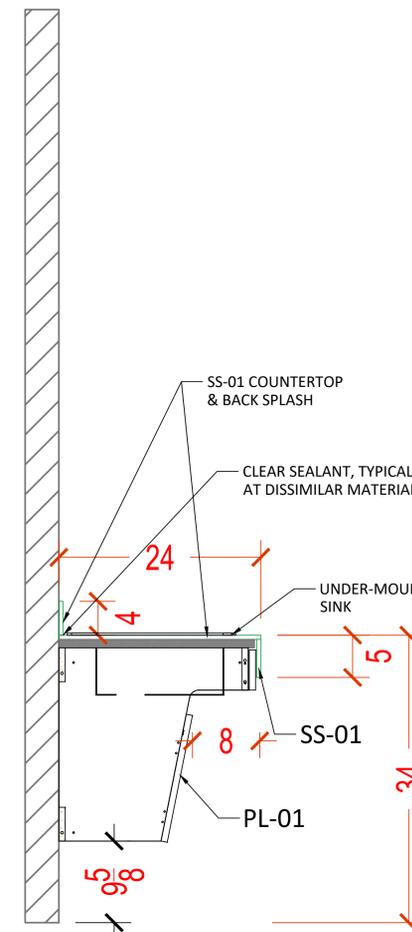

32 TYPICAL TOILET - MEZZANINE FLOOR
ELEV: 10/A822

MANUFACTURER :
Signature CASEWORK
9144 KING ARTHUR DRIVE
Dallas, Texas 75247
Tel. 214-688-1966
Fax. 214-689-0787

PROJECT COVER SHEET:

Revision:



Drawn by:

Date:


Scale:

Drawing:


2A.1

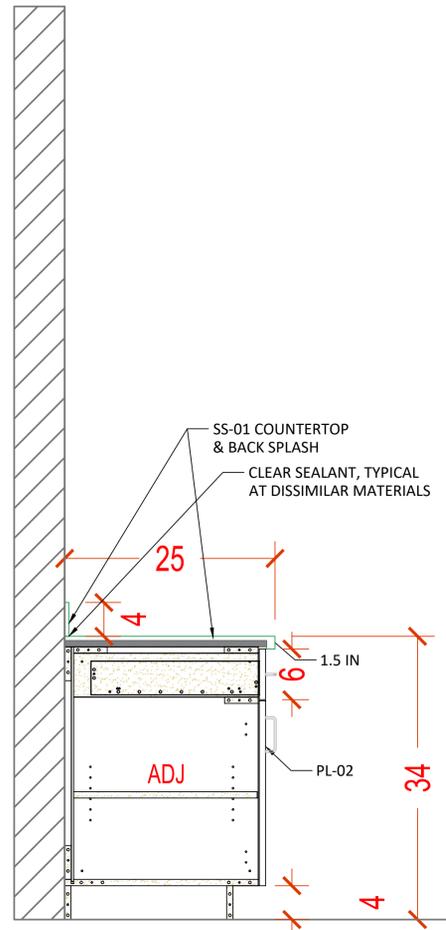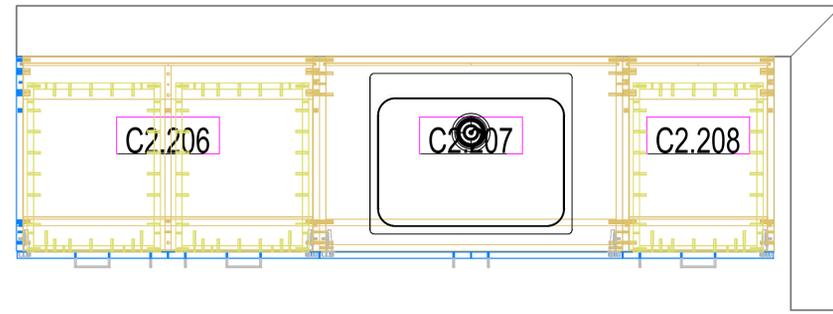

35 | 2 DOOR SINK DETAIL

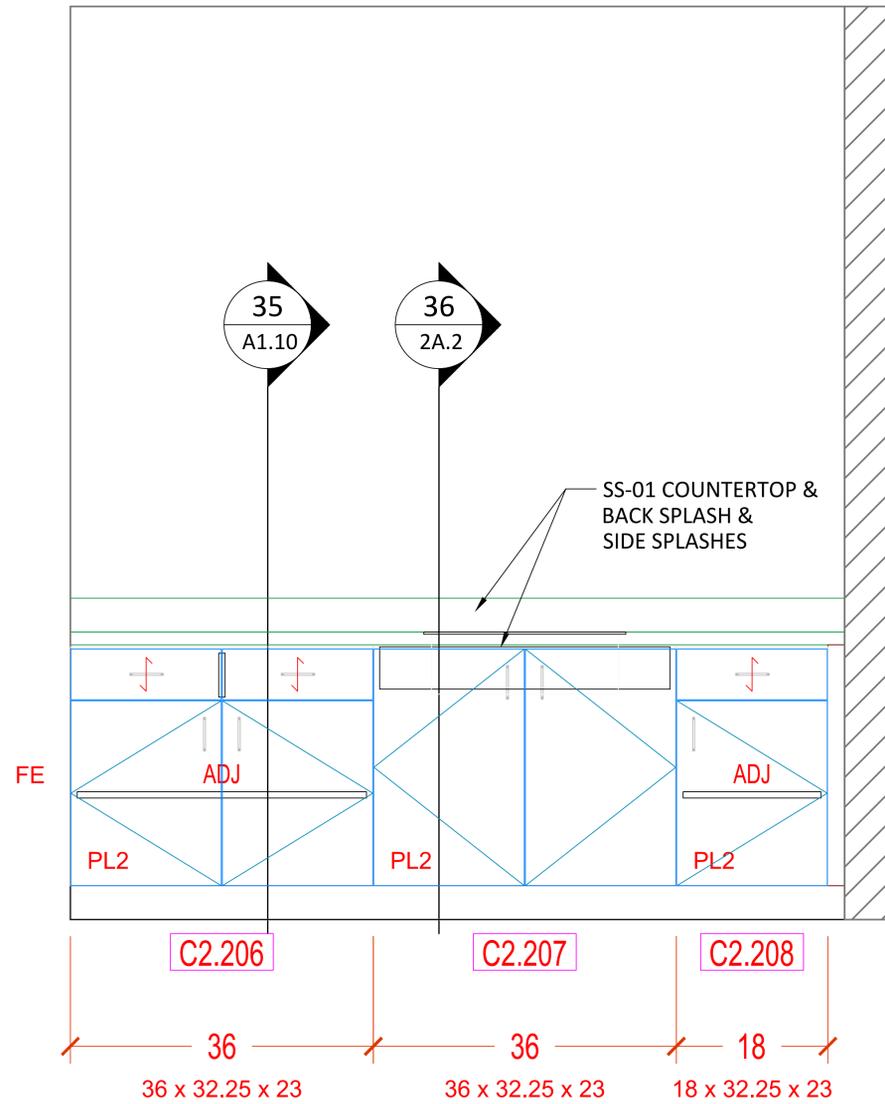

34 | COFFEE - ROOM: 1-230
ELEV: 09/A821 - 2ND FLOOR - AREA: A

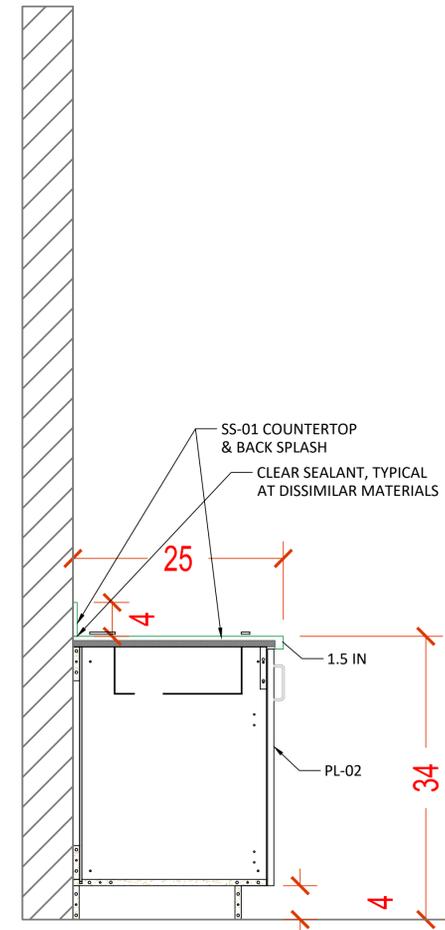

36 | 2 DOOR SINK DETAIL

MANUFACTURER :
Signature CASEWORK
9144 KING ARTHUR DRIVE
Dallas, Texas 75247
Tel. 214-688-1966
Fax. 214-689-0787

PROJECT COVER SHEET:

Revision:


Drawn by:

Date:


Scale:

Drawing:

2A.2

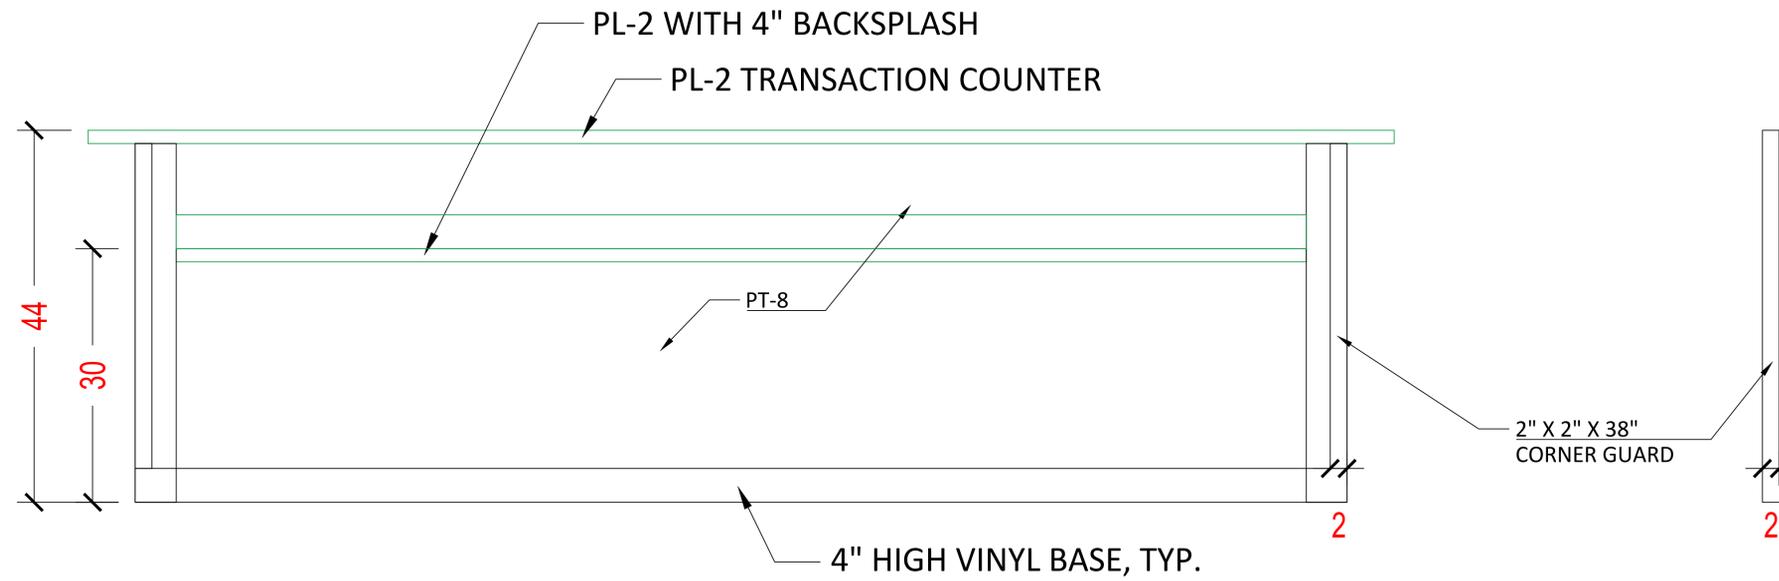

SD-1 | SECURITY DESK ELEVATION C
 ELEV. 8/A4 | 3

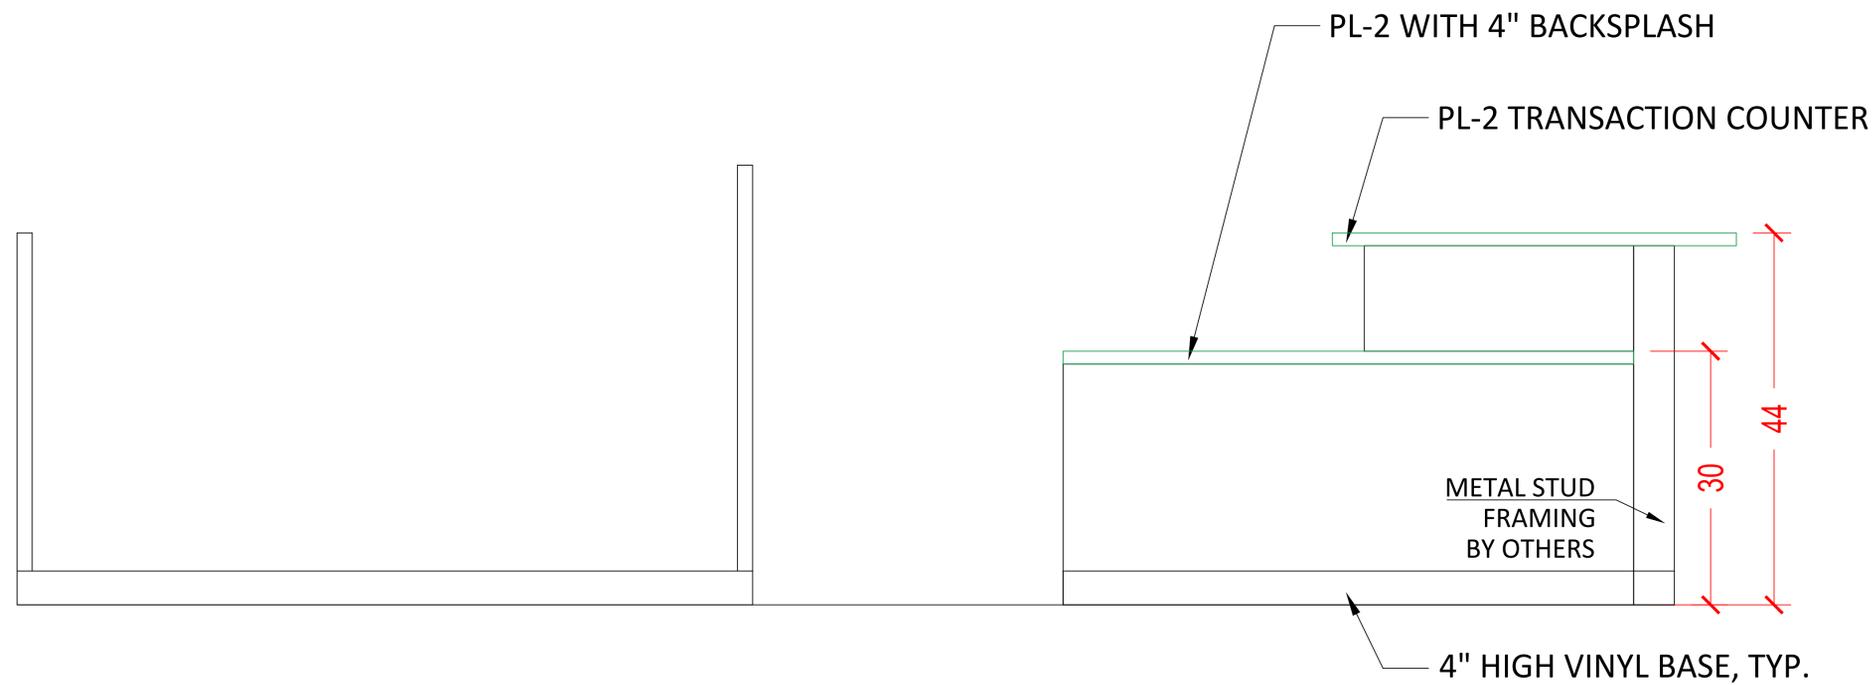

SD-2 | SECURITY DESK ELEVATION A
 ELEV. 7/A4 | 3

MANUFACTURER :
Signature CASEWORK
 9144 KING ARTHUR DRIVE
 Dallas, Texas 75247
 Tel. 214-688-1966
 Fax. 214-689-0787

PROJECT COVER SHEET:

Revision:


Drawn by:

Date:

Scale:


Drawing:

2A.3

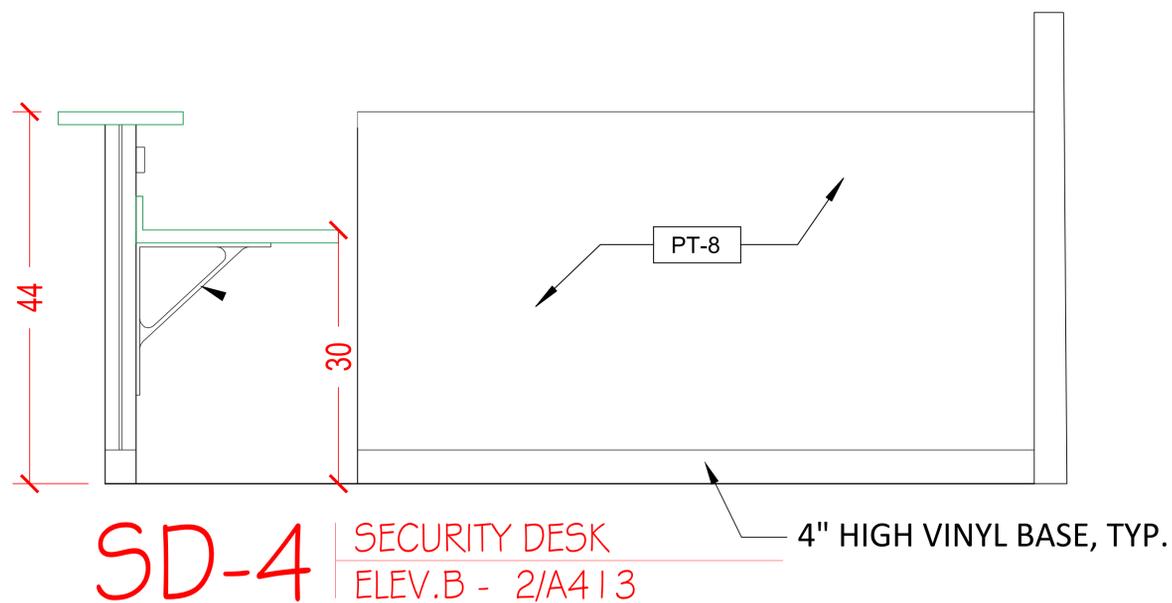


SD-4 | SECURITY DESK
ELEV. B - 2/A4 | 3

4" HIGH VINYL BASE, TYP.

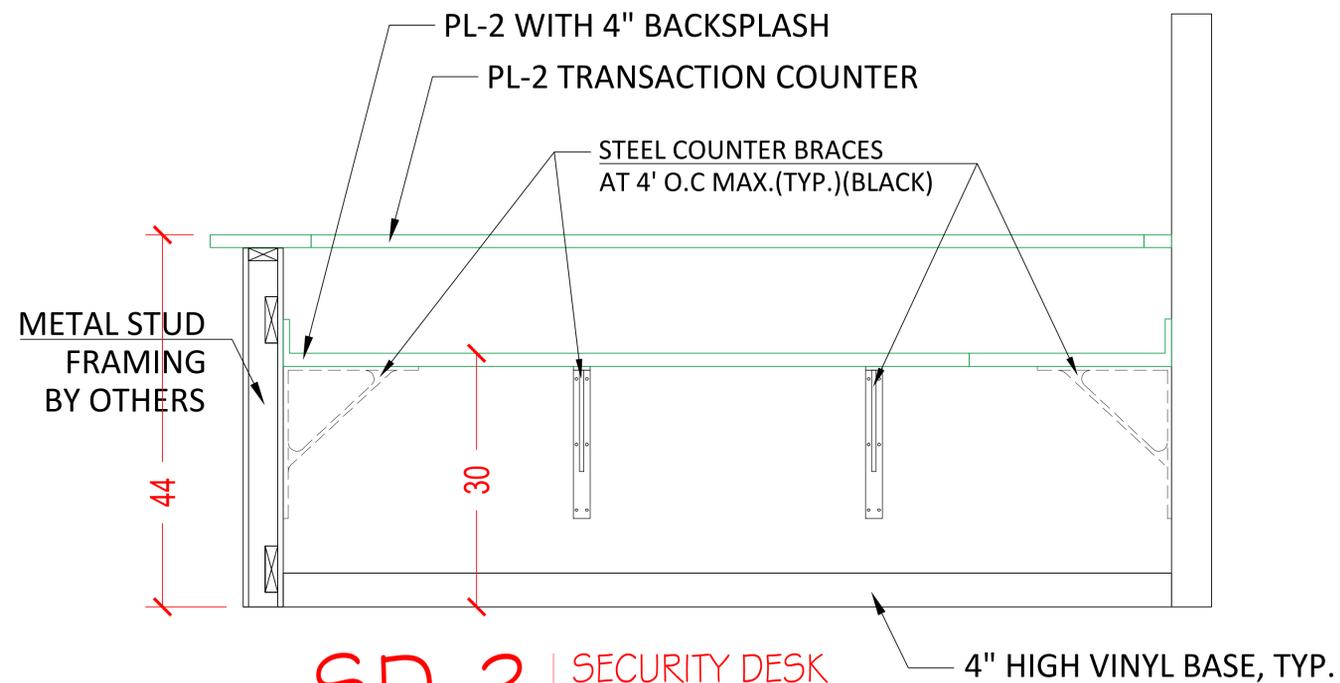


SD-3 | SECURITY DESK
ELEV. 3/A4 | 3


4" HIGH VINYL BASE, TYP.

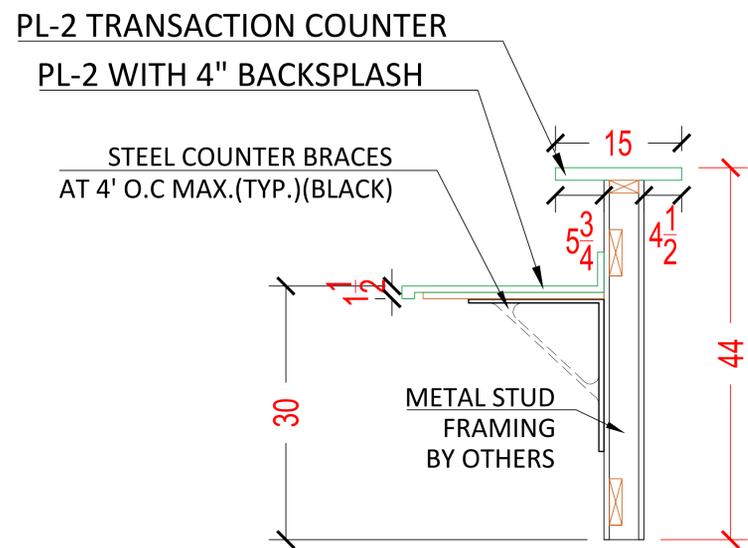

SD-5 | TRANSACTION TOP DETAIL
ELEV. 5/A4 | 3

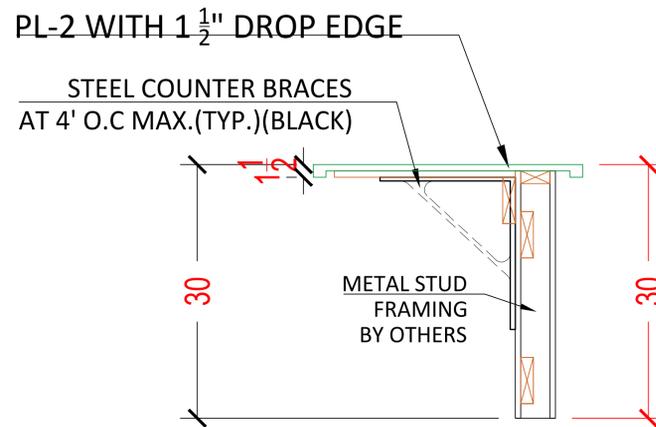

SD-6 | SECURITY COUNTERTOP DETAIL
ELEV. 6/A4 | 3

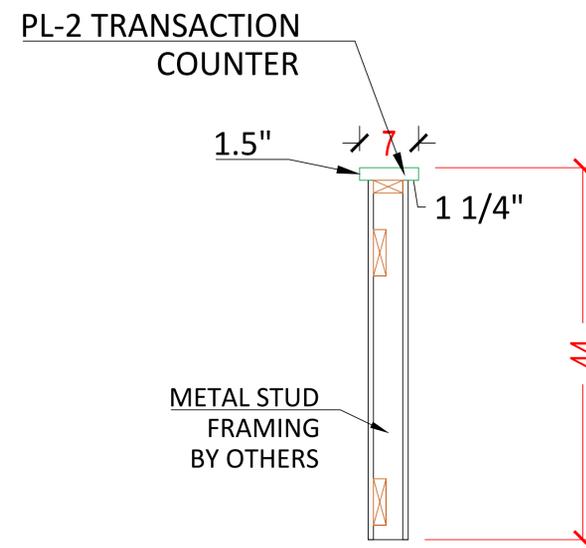

SD-5 | TRANSACTION TOP DETAIL
ELEV. 5/A4 | 3

MANUFACTURER :
Signature CASEWORK
9144 KING ARTHUR DRIVE
Dallas, Texas 75247
Tel. 214-688-1966
Fax. 214-689-0787

PROJECT COVER SHEET:

Revision:

Drawn by:

Date:

Scale:

Drawing:

2A.4