













GRADE REQUIREMENTS PER PROJECT SPECIFICATIONS

CUSTOM GRADE ITEMS:

- 1.
- 2.
- 3.
- 4.

PREMIUM GRADE ITEMS:

- 1.
- 2.
- 3.
- 4.

Project Name and Location

Physical Address

MANUFACTURER FIRM:

SIGNATURE CASEWORK
 9144 King Arthur Dr. Dallas, TX. 75247
 Office : 214-688-1966
 Fax: 214-689-0787
 Email: PHix@p-lam.com
 Contact: PERRY HIX


DESIGN FIRM:

CONTRACTOR FIRM:

INSTALLATION FIRM:

FINISHER FIRM:

GENERAL NOTES:

 

MANUFACTURER :

Signature CASEWORK

9144 KING ARTHUR DRIVE
 Dallas, Texas 75247
 Tel. 214-688-1966
 Fax. 214-689-0787

PROJECT COVER SHEET:

Revision:

Drawn by:

Date:

Scale:

Drawing:

COVER

9144 KING ARTHUR DR. DALLAS, TX. 75247

SAMPLE BREAK ROOM

PRINCETON ISD - ADMIN & WAREHOUSE

312 PANTHER PARKWAY, PRINCETON, TX 75407

MATERIAL LIST:

15A: WILSONART 7949K-18 ASIAN NIGHT; LINEARITY FINISH WITH AEON
15B: WILSONART 4779-60 PEWTER BRUSH

SOLID SURFACE MATERIAL LIST:

16A: WILSONART SOLID SURFACE 92511SS COOL BASALT
16B: WILSONART SOLID SURFACE 9219-GS BROOKLYN CONCRETE
16C: WILSONART SOLID SURFACE 9116GS SOOTHING GREY

#4830 SATIN STAINLESS (DESK REVEAL)

CASEWORK :

1. EXPOSED SURFACES MATERIALS:
 - a. THERMOSET DECORATIVE WHITE MELAMINE PANELS WITH PARTICLEBOARD CORE.
2. SEMI-EXPOSED SURFACE MATERIALS:
 - a. THERMALLY FUSED WHITE LAMINATE ON BOTH SIDES PARTICLEBOARD CORE
 - b. HOT-MELT ADHESIVE ON 3mm PVC
3. CONCEALED SURFACE MATERIALS:
 - a. THERMOSET DECORATIVE WHITE MELAMINE PANELS WITH PARTICLEBOARD CORE.
4. DRAWER MATERIALS:
 - a. THERMOSET DECORATIVE WHITE MELAMINE PANELS WITH PARTICLEBOARD CORE.

HARDWARE LIST WITH MANUFACTURES SPECIFICATIONS:

- | | |
|-------------------|--------------------------------------------------------|
| 1. HINGES: | HEAVY DUTY FIVE-KNUCKLE INSTITUTIONAL. PER SPEC 2.4 A1 |
| 2. DOOR PULLS: | BERENSON 6130 (4" WIRE PULL). PER SPEC 2.4 B1 |
| 3. DRAWER SLIDES: | BLUM METABOX. PER SPEC C1A |
| 4. SHELF RESTS: | HAFELE #282.47.403 PIN. PER SPEC 2.4 D1 |
| 5. DOOR LOCK: | TIMBERLINE COMPX CB290. PER SPEC 2.4 F2 |
| 6. DRAWER LOCK: | TIMBERLINE COMPX CB280. PER SPEC 2.4 F3 |

MANUFACTURER :
Signature CASEWORK
9144 KING ARTHUR DRIVE
Dallas, Texas 75247
Tel. 214-688-1966
Fax. 214-689-0787

PROJECT COVER SHEET:

Revision:

Drawn by:

Date:

Scale:

Drawing:

SPEC-1


9144 KING ARTHUR DR. DALLAS, TX. 75247

SAMPLE BREAK ROOM

Wall Panel System
 P-Lam 15A - WILSONART 7949K-18 Asian Night
 #4830 SATIN STAINLESS REVEAL

16A: WILSONART - SOLID SURFACE 92511SS - COOL BASALT
 16B: WILSONART - SOLID SURFACE 9219-GS BROOKLYN CONCRETE
 16C: WILSONART - SOLID SURFACE 9116GS SOOTHING GREY

Ceiling TOP VIEW

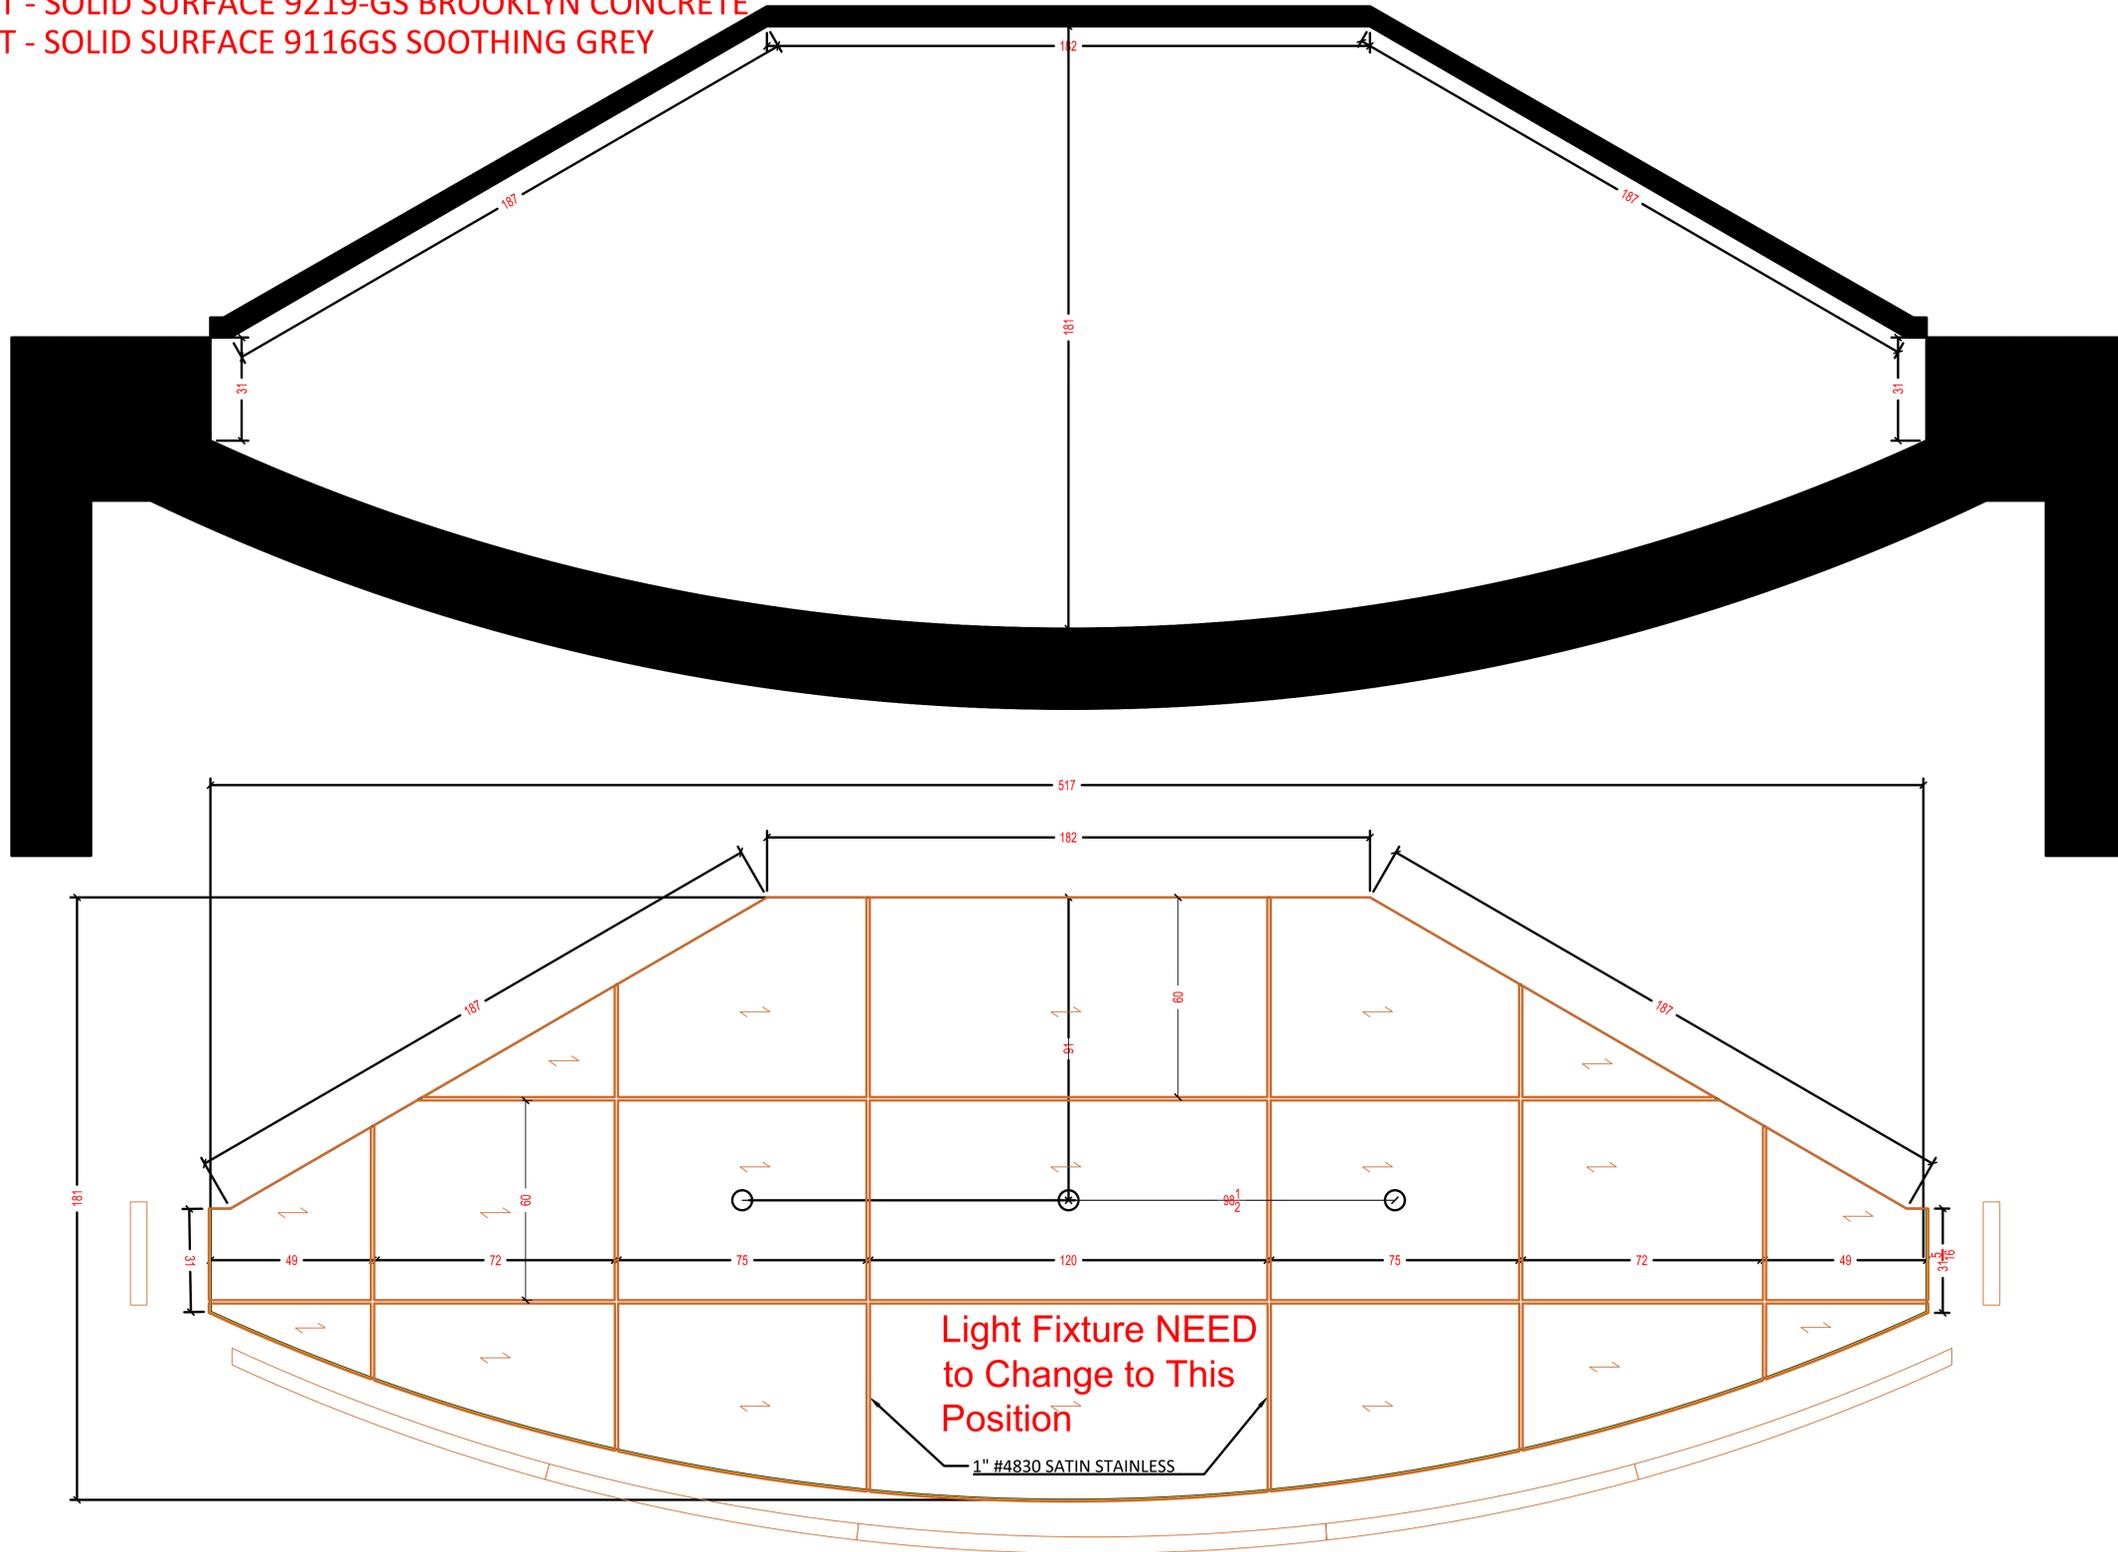

MANUFACTURER :
Signature CASEWORK
 9144 KING ARTHUR DRIVE
 Dallas, Texas 75247
 Tel. 214-688-1966
 Fax. 214-689-0787

PROJECT COVER SHEET:

Revision:

Drawn by:

Date:



Scale:

Drawing:

W-1

Wall Panel System
P-Lam 15A - WILSONART 7949K-18 Asian Night
#4830 SATIN STAINLESS REVEAL

16A: WILSONART - SOLID SURFACE 92511SS - COOL BASALT
16B: WILSONART - SOLID SURFACE 9219-GS BROOKLYN CONCRETE
16C: WILSONART - SOLID SURFACE 9116GS SOOTHING GREY

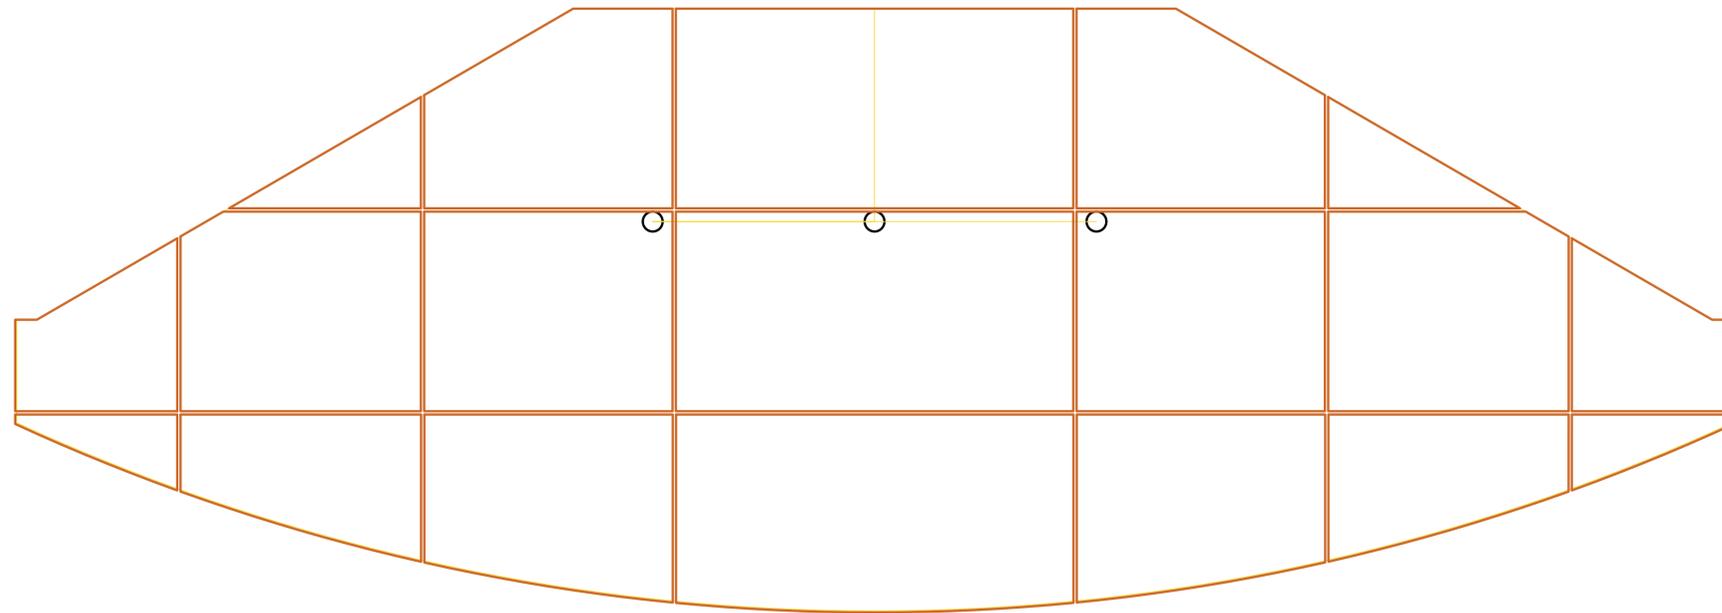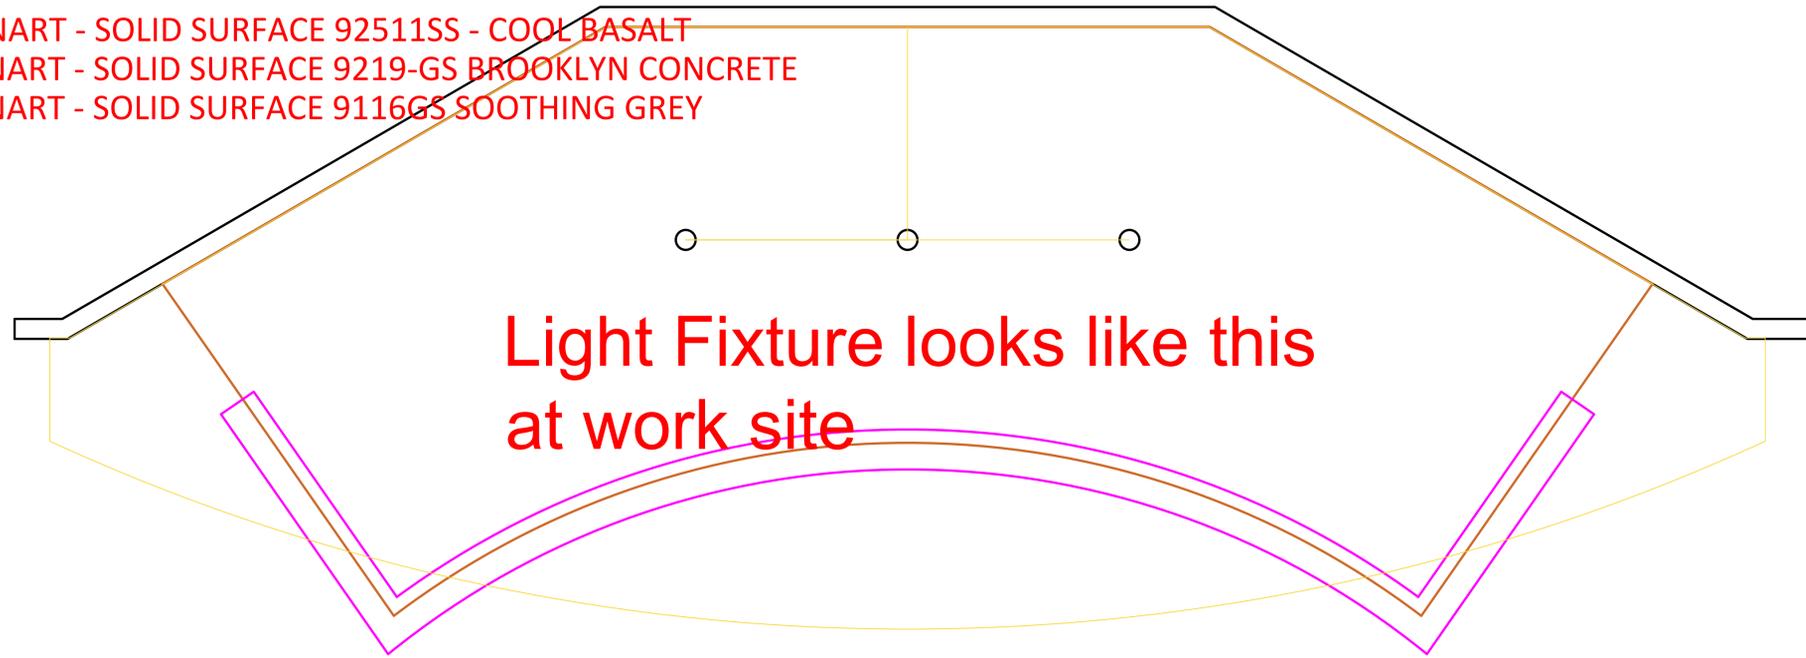

MANUFACTURER :

Signature CASEWORK

9144 KING ARTHUR DRIVE
Dallas, Texas 75247
Tel. 214-688-1966
Fax. 214-689-0787

PROJECT COVER SHEET:

Revision:

Drawn by:

Date:


Scale:

Drawing:

W-2

Wall Panel System
 P-Lam 15A - WILSONART 7949K-18 Asian Night
 #4830 SATIN STAINLESS REVEAL

16A: WILSONART - SOLID SURFACE 92511SS - COOL BASALT
 16B: WILSONART - SOLID SURFACE 9219-GS BROOKLYN CONCRETE
 16C: WILSONART - SOLID SURFACE 9116GS SOOTHING GREY

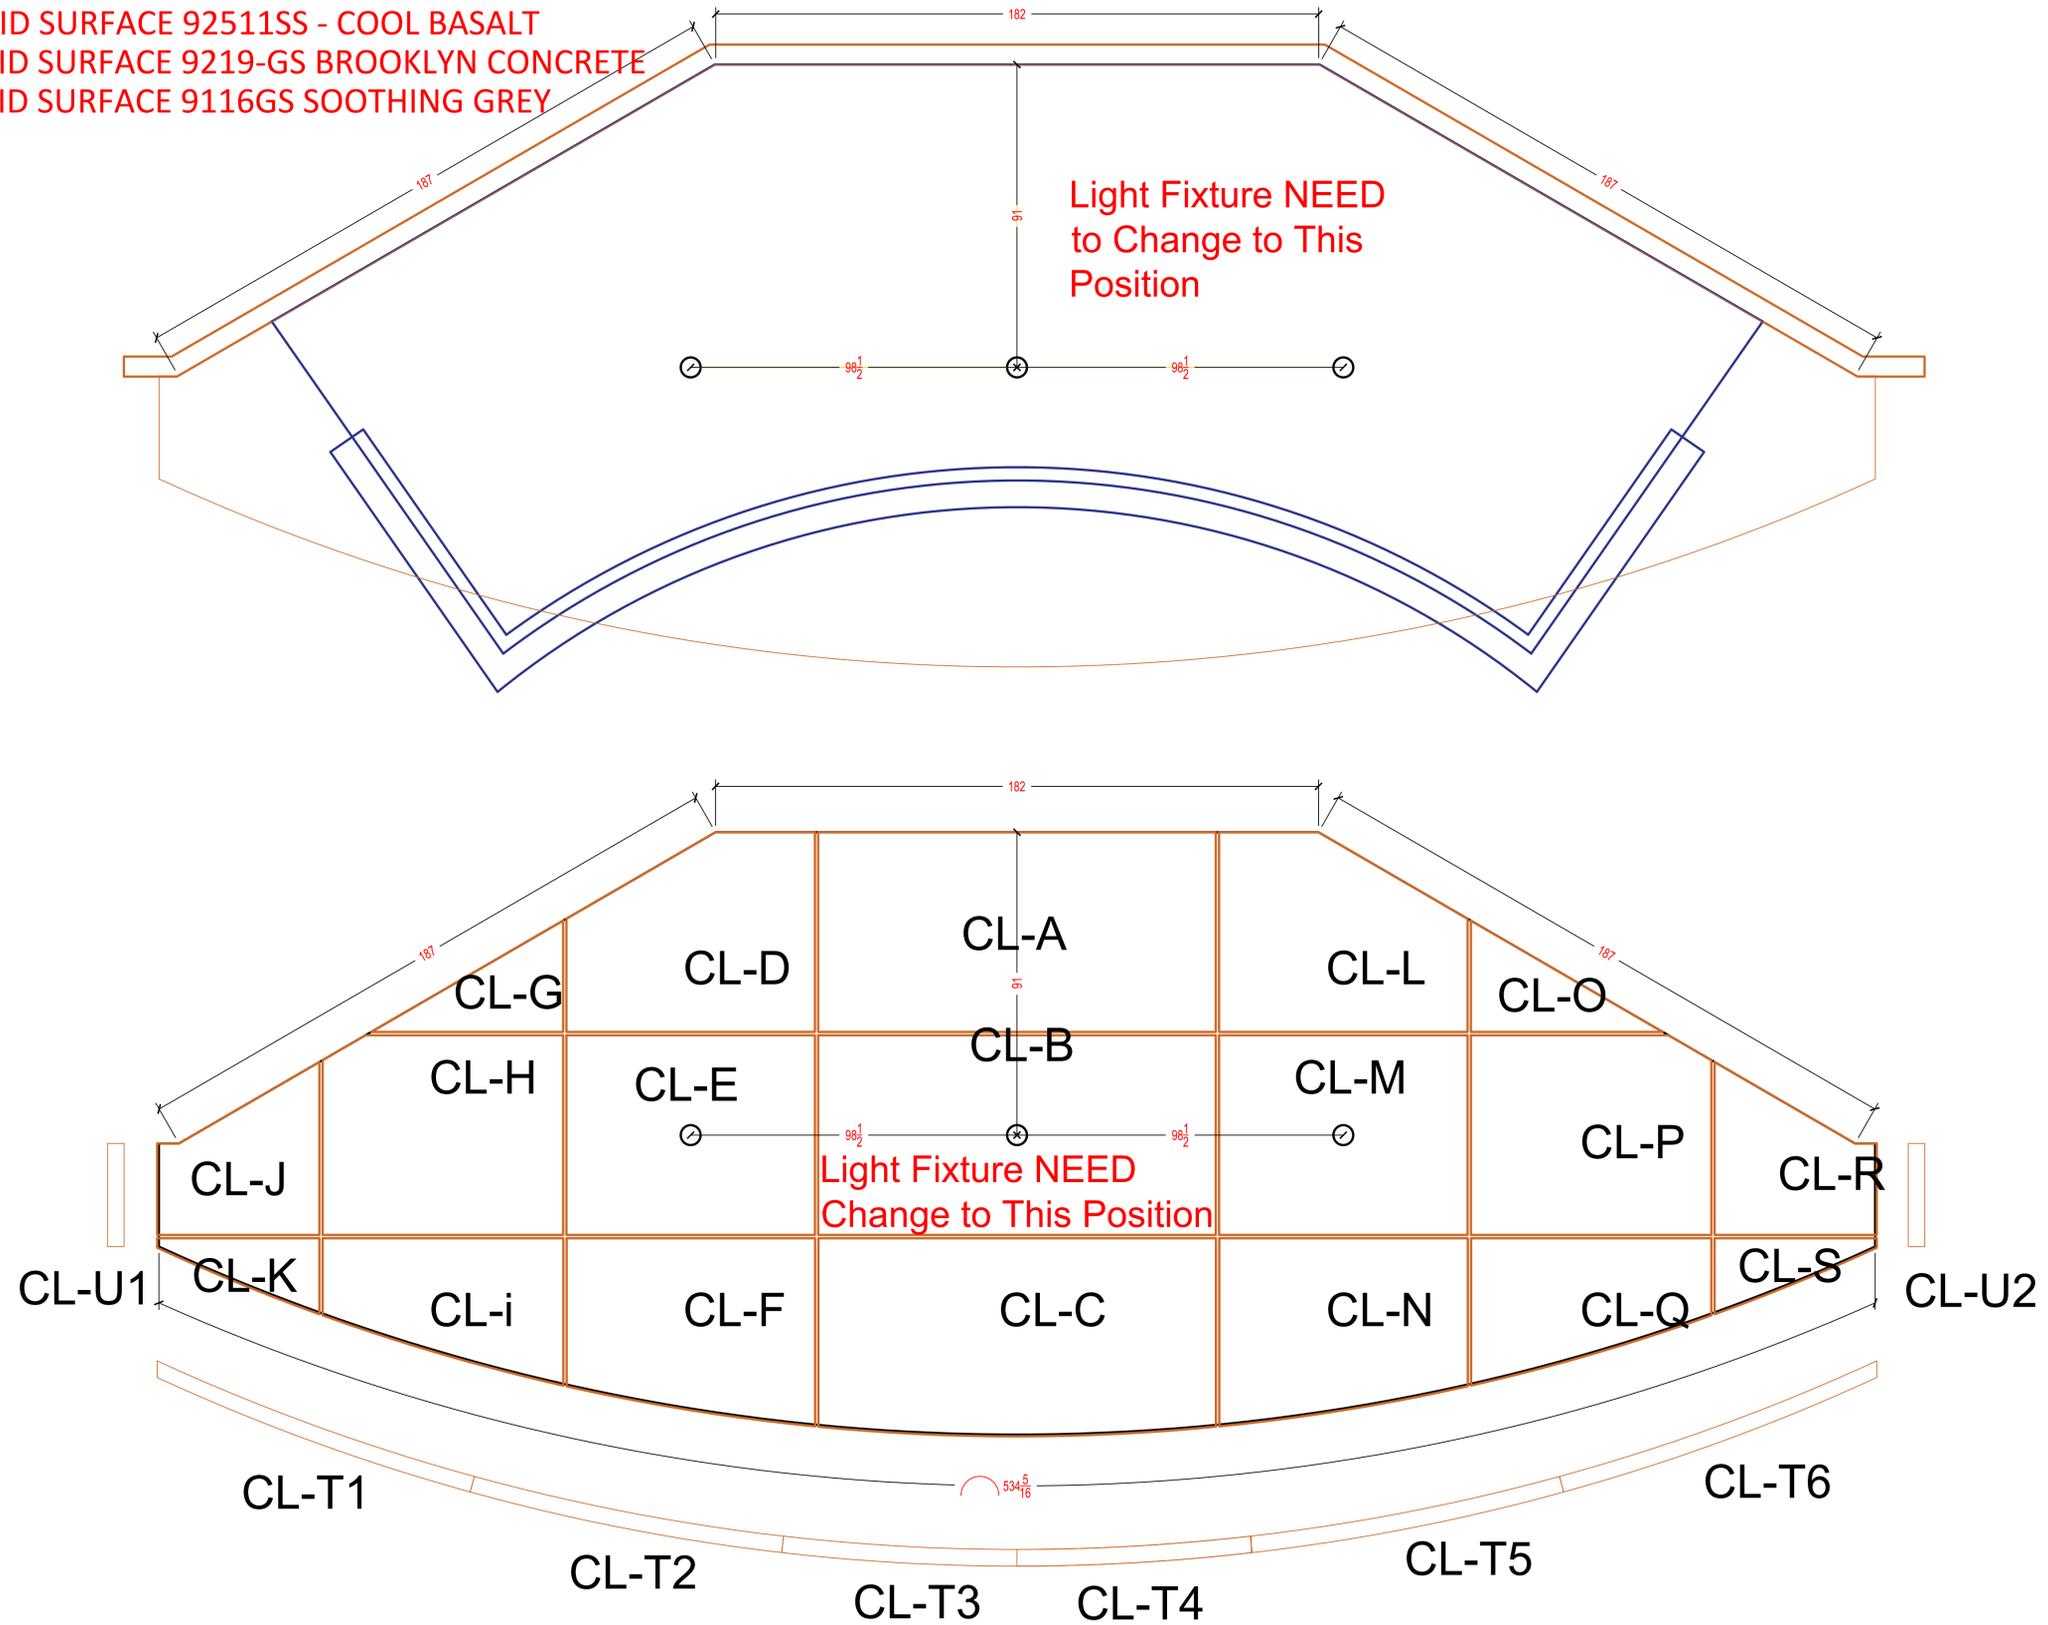

MANUFACTURER :
Signature CASEWORK
 9144 KING ARTHUR DRIVE
 Dallas, Texas 75247
 Tel. 214-688-1966
 Fax. 214-689-0787

PROJECT COVER SHEET:

Revision:

Drawn by:

Date:


Scale:

Drawing:

W-3

Wall Panel System
 P-lam 15A - WILSONART 7949K-18 Asian Night
 #4830 SATIN STAINLESS REVEAL

16A: WILSONART - SOLID SURFACE 92511SS - COOL BASALT
 16B: WILSONART - SOLID SURFACE 9219-GS BROOKLYN CONCRETE
 16C: WILSONART - SOLID SURFACE 9116GS SOOTHING GREY

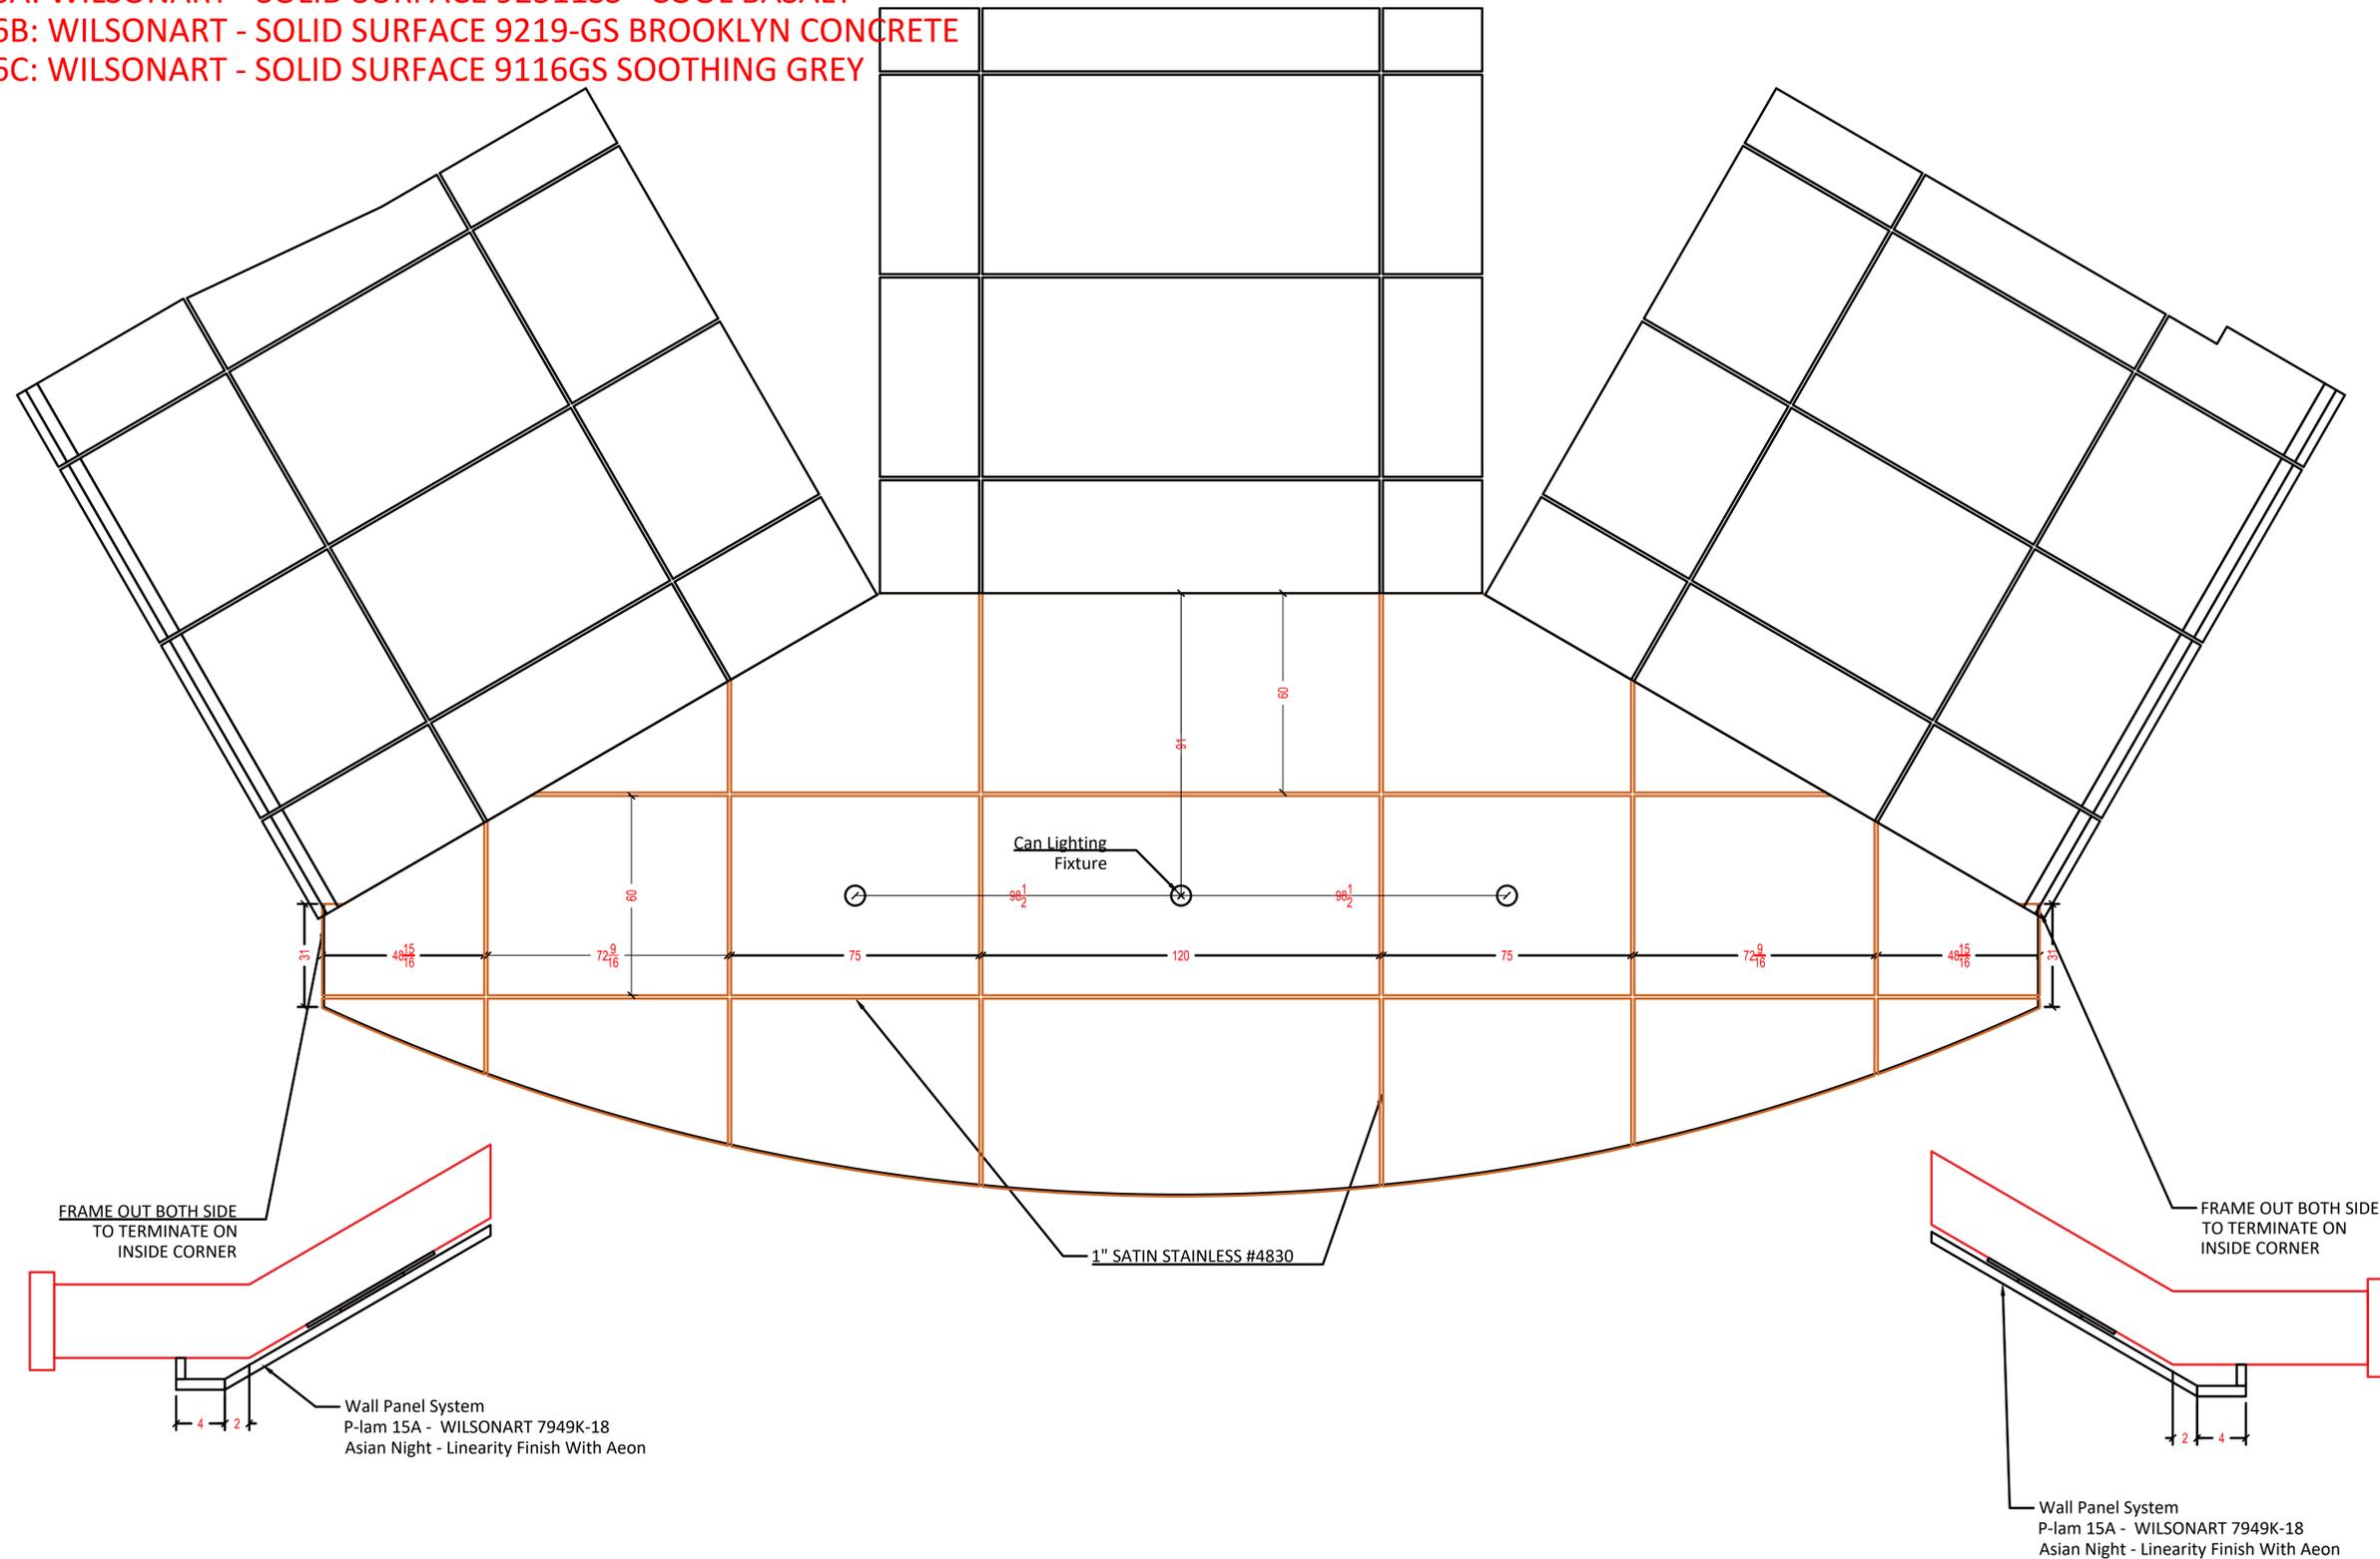

MANUFACTURER :
Signature CASEWORK
 9144 KING ARTHUR DRIVE
 Dallas, Texas 75247
 Tel. 214-688-1966
 Fax. 214-689-0787

PROJECT COVER SHEET:

Revision:

Drawn by:

Date:

Scale:


Drawing:

W-4

Wall Panel System


P-Lam 15A - WILSONART 7949K-18 Asian Night
#4830 SATIN STAINLESS REVEAL

16A: WILSONART - SOLID SURFACE 92511SS - COOL BASALT
16B: WILSONART - SOLID SURFACE 9219-GS BROOKLYN CONCRETE
16C: WILSONART - SOLID SURFACE 9116GS SOOTHING GREY

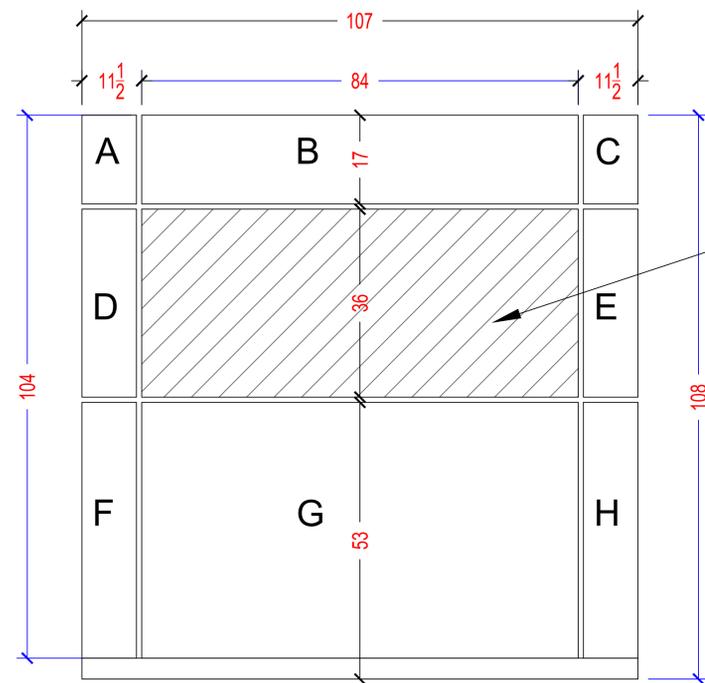

1 | A103 - LOBBY
ELEV 9/5.25 - NORTH

16C SOOTHING GREY
SOLID SURFACE

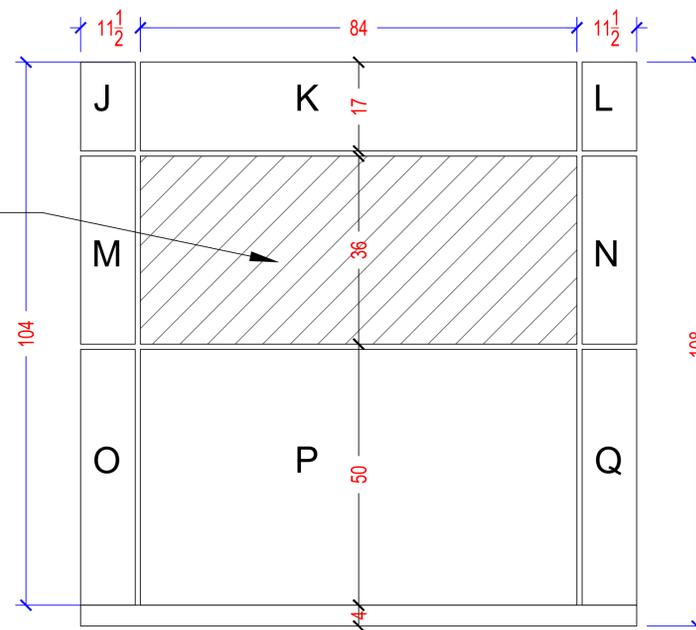

2 | RECPT SIGN WALL
ELEV 4/7.32

MANUFACTURER :
Signature CASEWORK
9144 KING ARTHUR DRIVE
Dallas, Texas 75247
Tel. 214-688-1966
Fax. 214-689-0787

PROJECT COVER SHEET:

Revision:

Drawn by:

Date:

Scale:


Drawing:

W-6

Wall Panel System
 P-Lam 15A - WILSONART 7949K-18 Asian Night
 #4830 SATIN STAINLESS REVEAL

16A: WILSONART - SOLID SURFACE 92511SS - COOL BASALT
 16B: WILSONART - SOLID SURFACE 9219-GS BROOKLYN CONCRETE
 16C: WILSONART - SOLID SURFACE 9116GS SOOTHING GREY

CEILING - WPS

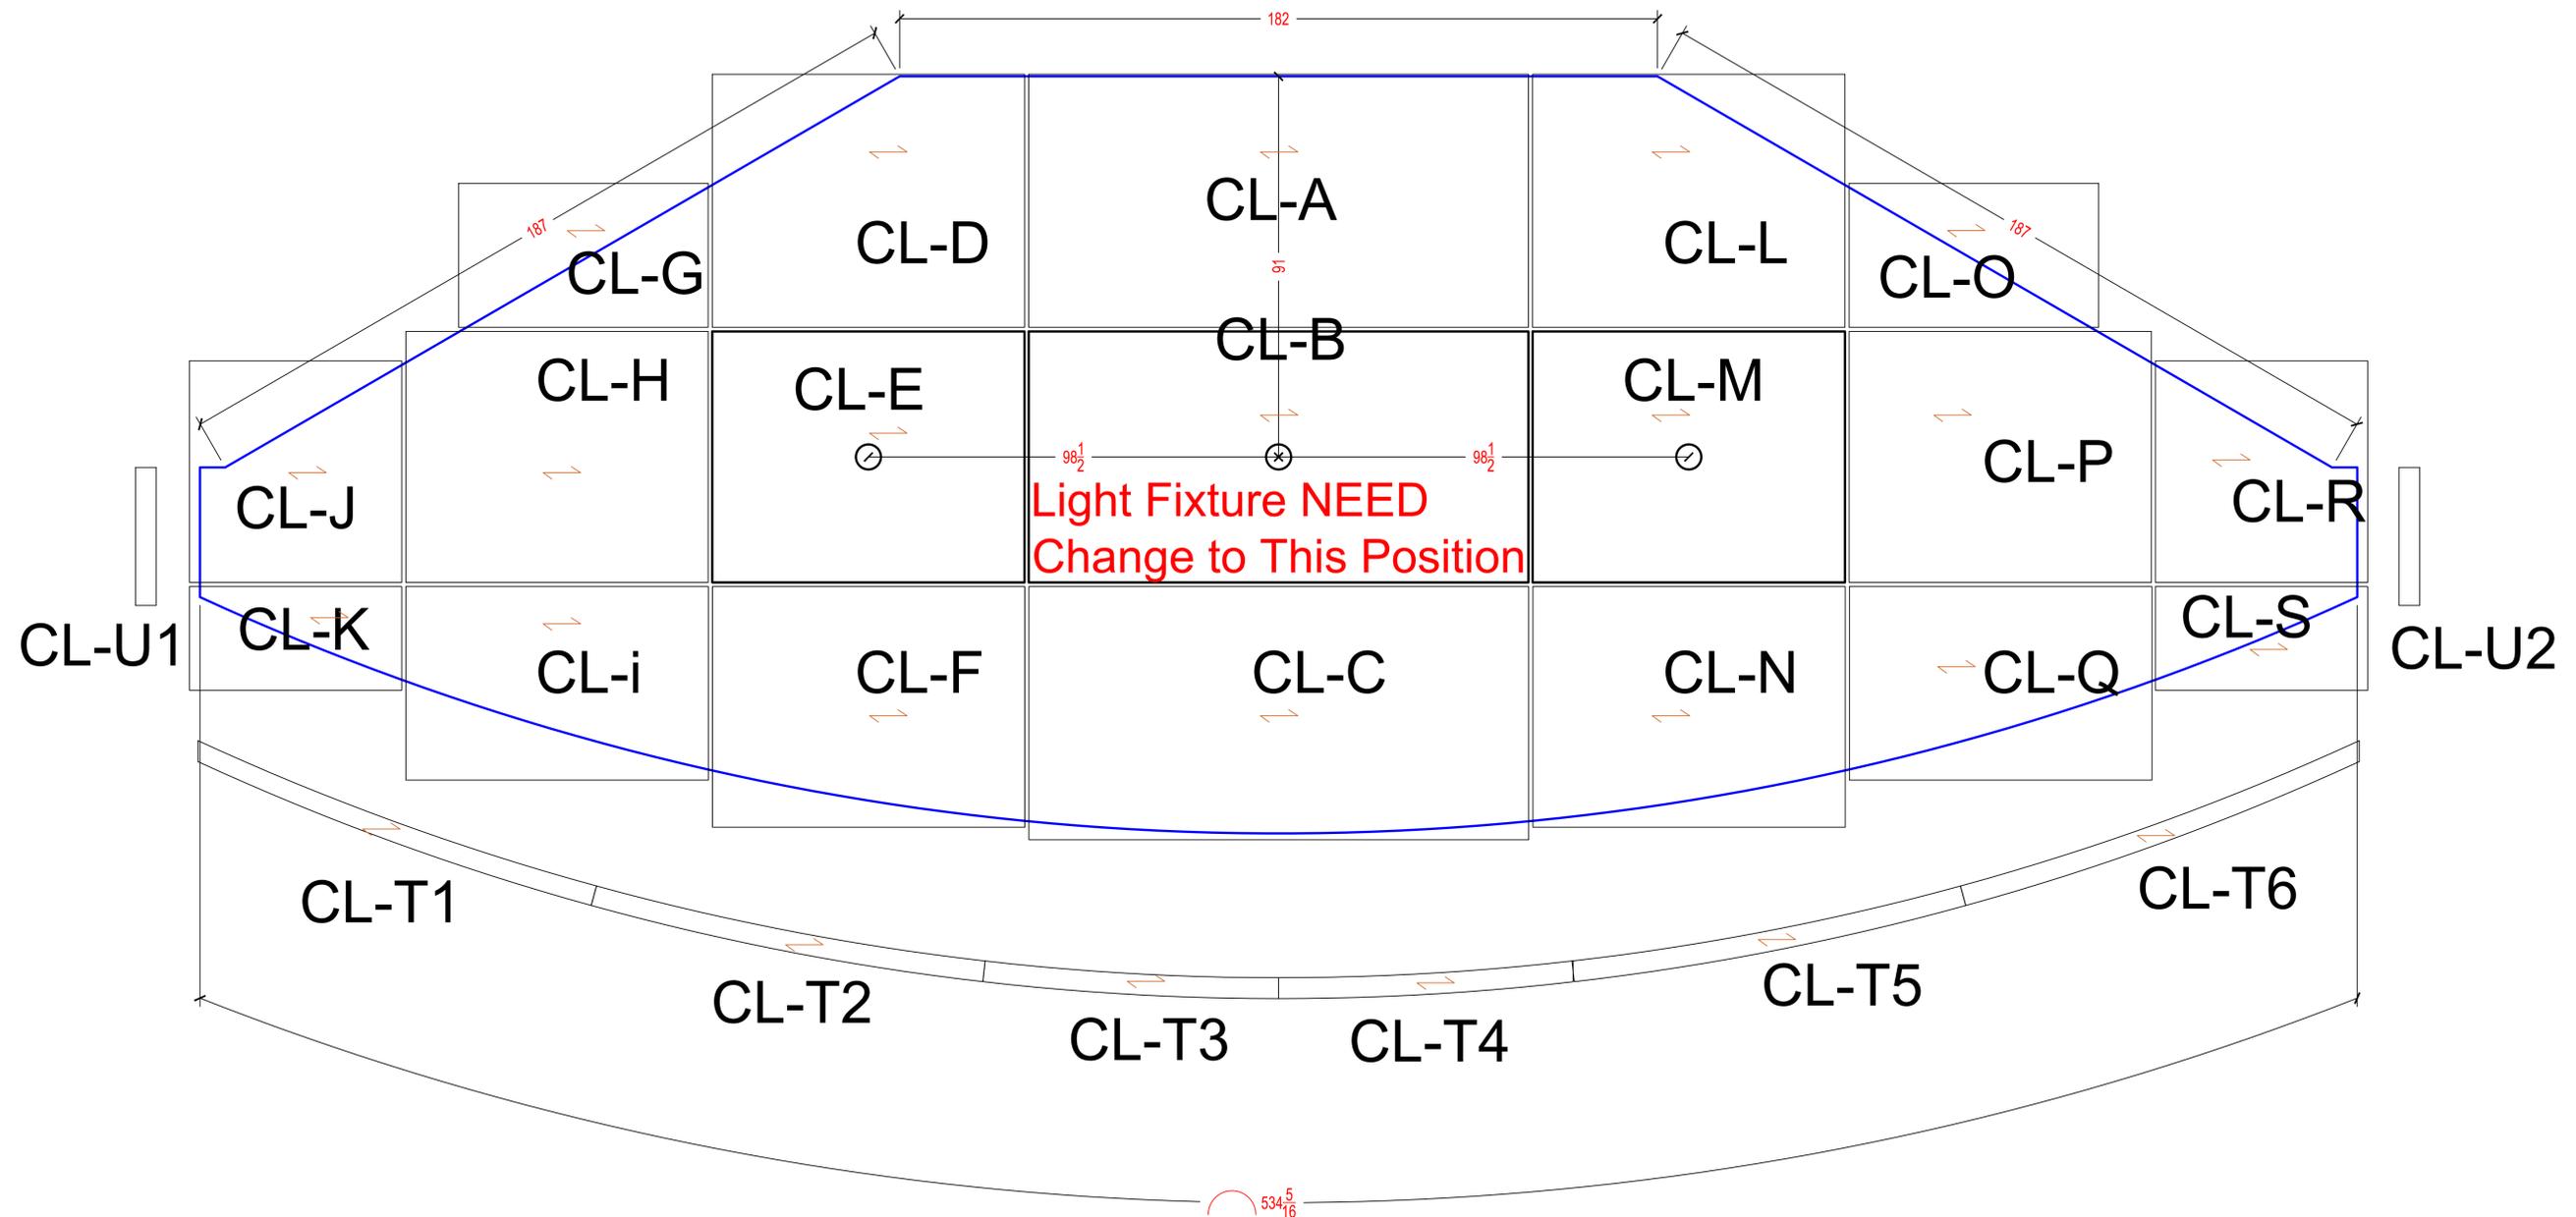

MANUFACTURER :
Signature CASEWORK
 9144 KING ARTHUR DRIVE
 Dallas, Texas 75247
 Tel. 214-688-1966
 Fax. 214-689-0787

PROJECT COVER SHEET:

Revision:

Drawn by:

Date:

Scale:


Drawing:

W-7


Wall Panel System
 P-Lam 15A - WILSONART 7949K-18 Asian Night
 #4830 SATIN STAINLESS REVEAL

16A: WILSONART - SOLID SURFACE 92511SS - COOL BASALT
 16B: WILSONART - SOLID SURFACE 9219-GS BROOKLYN CONCRETE
 16C: WILSONART - SOLID SURFACE 9116GS SOOTHING GREY

RECEPTIONIST DESKS- WPS

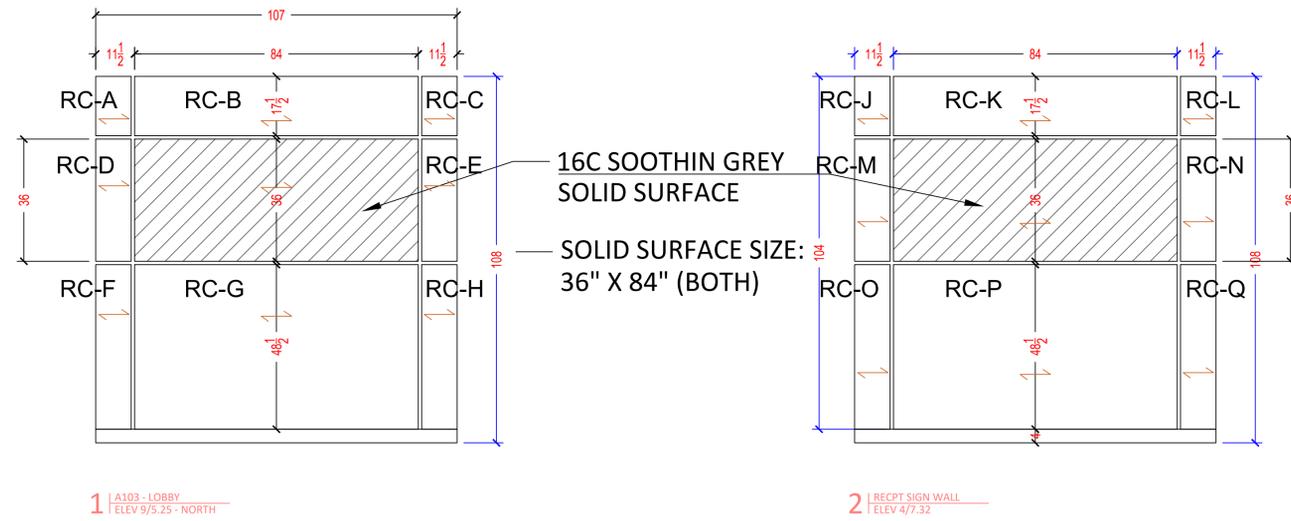

BACK WALL - WPS

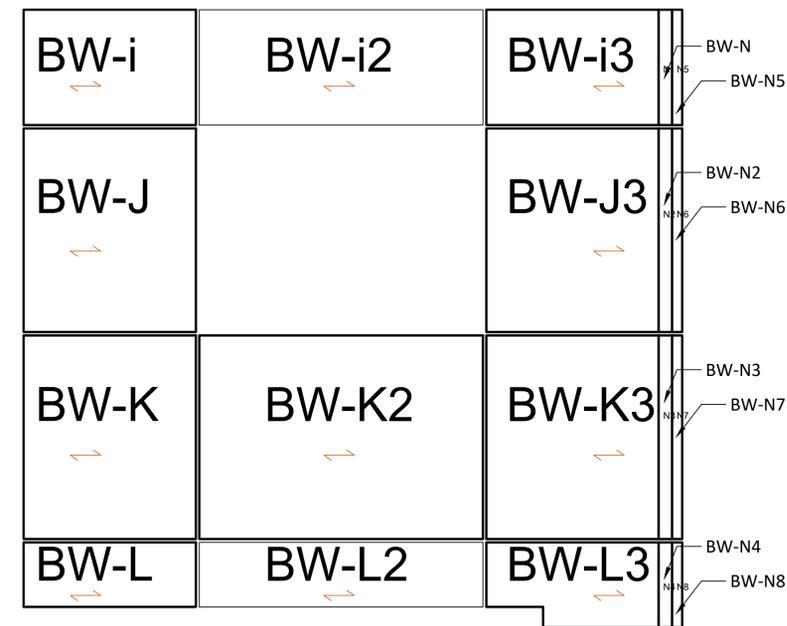

MANUFACTURER :
Signature CASEWORK
 9144 KING ARTHUR DRIVE
 Dallas, Texas 75247
 Tel. 214-688-1966
 Fax. 214-689-0787

PROJECT COVER SHEET:

Revision:


Drawn by:

Date:

Scale:


Drawing:

W-8


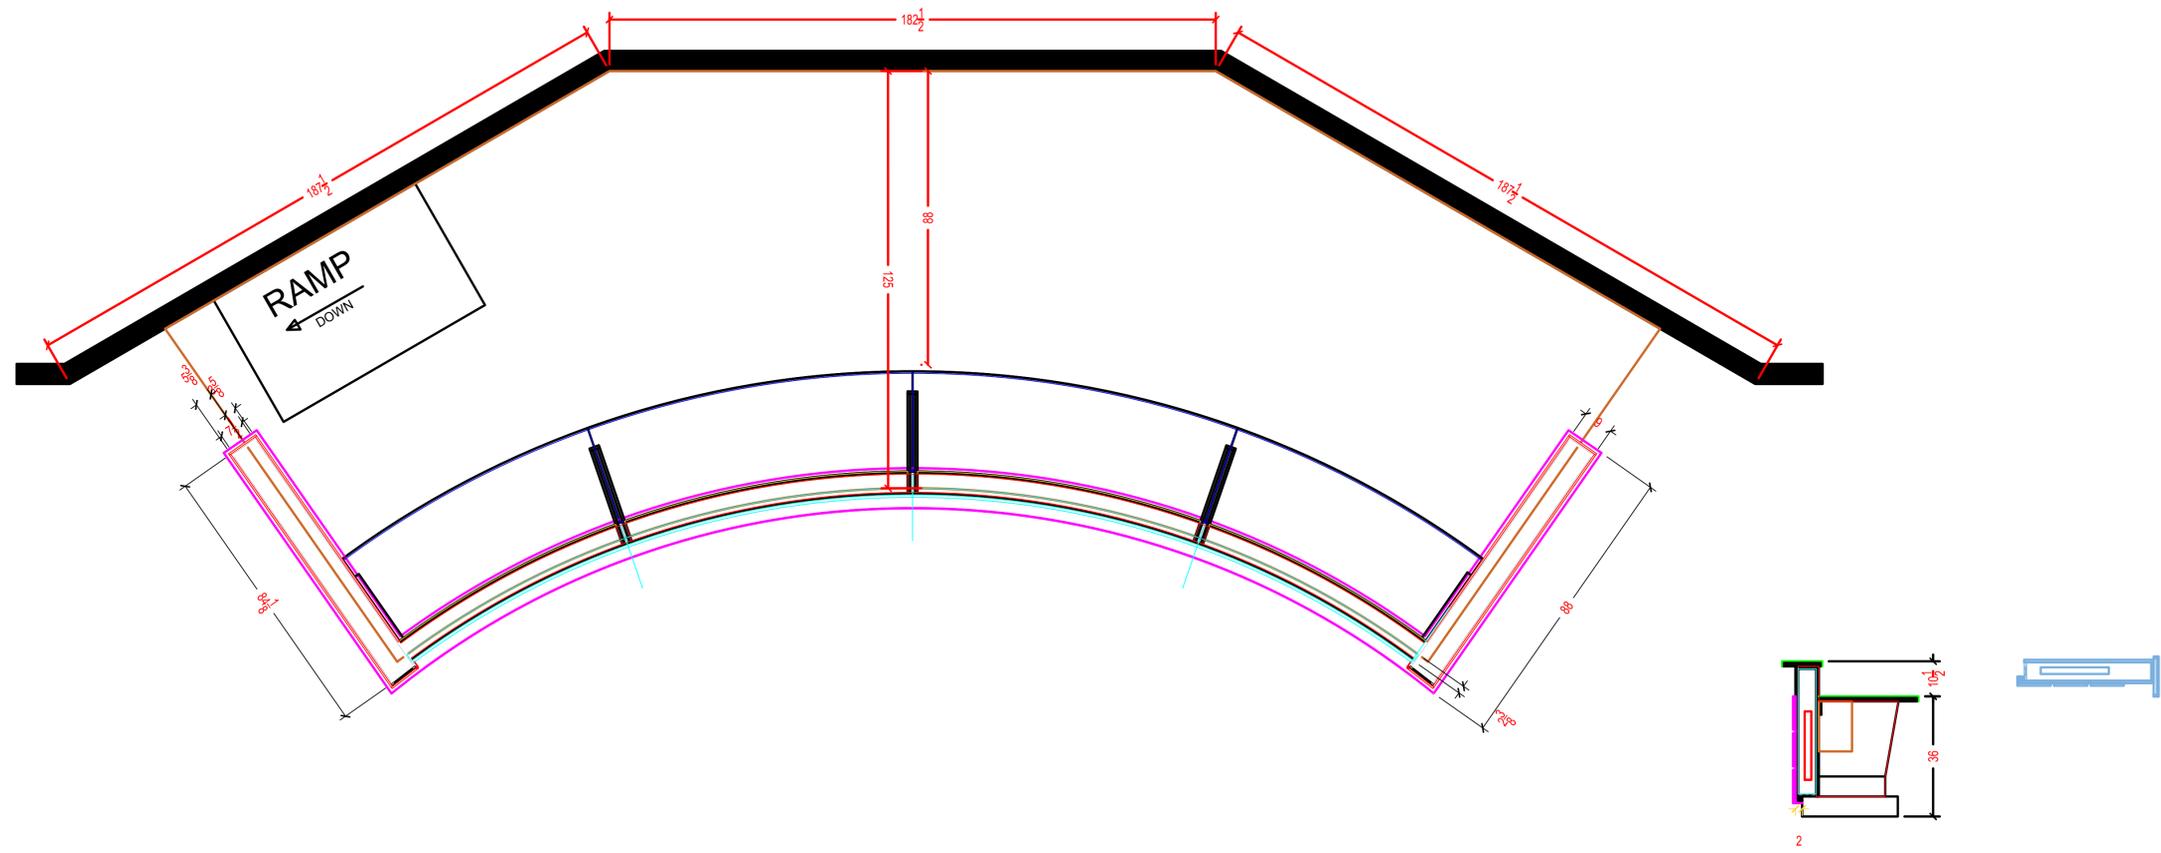


SOLID SURFACE 16A

DESK BACK

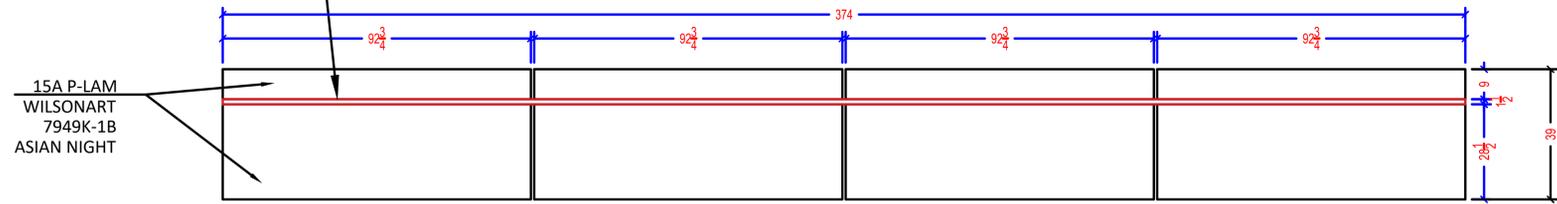

DESK FRONT

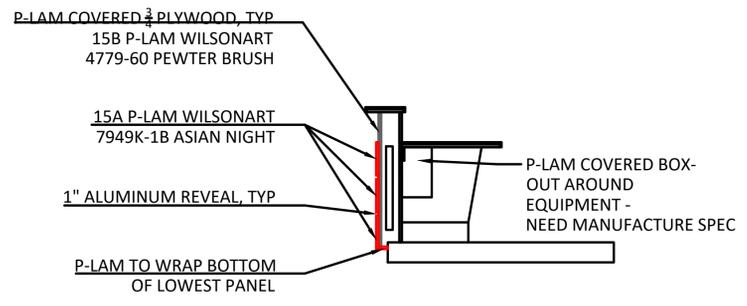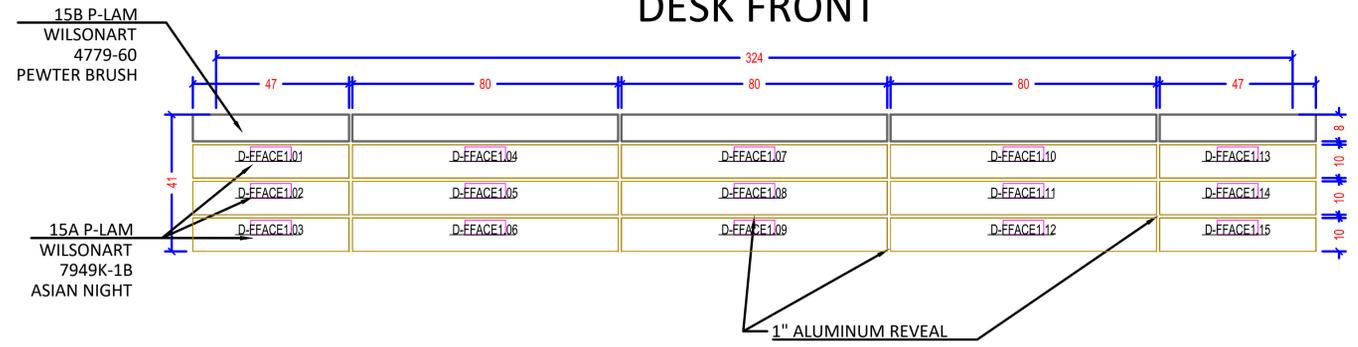

MANUFACTURER :
Signature CASEWORK
 9144 KING ARTHUR DRIVE
 Dallas, Texas 75247
 Tel. 214-688-1966
 Fax. 214-689-0787

PROJECT COVER SHEET:

Revision:

Drawn by:

Date:

Scale:



Drawing:

D-1


P-LAM 15A - ASIAN NIGHT
P-LAM 15B - PEWTER BRUSH

$\frac{3}{4}$ IN OR (.75) P-LAM FRONT PANEL
TO BE CUT WITH $\frac{1}{4}$ IN OR (.25) OF 3 LAYERS MDF

P-LAM 16A
ASIAN NIGHT

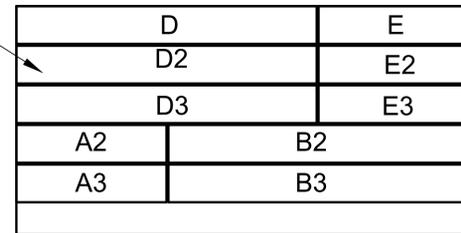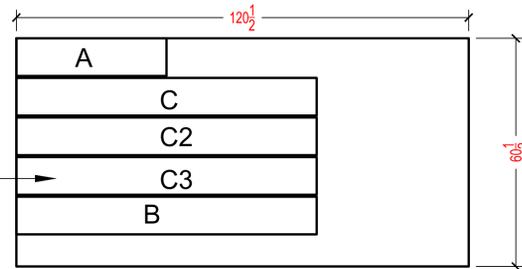


TO BE CUT WITH $\frac{1}{4}$ INCH OR (.25) OF 3 LAYERS MDF
P-LAM 16A ASIAN NIGHT - TO BE GLUE LATER
TOTAL THICKNESS IS $\frac{3}{4}$ INCH OR (.75)

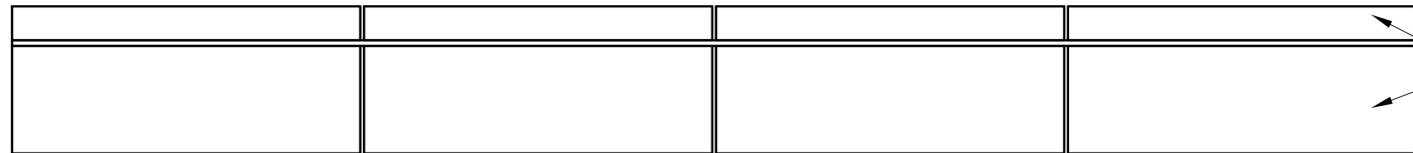

P-LAM 16A
ASIAN NIGHT


1" REVEAL

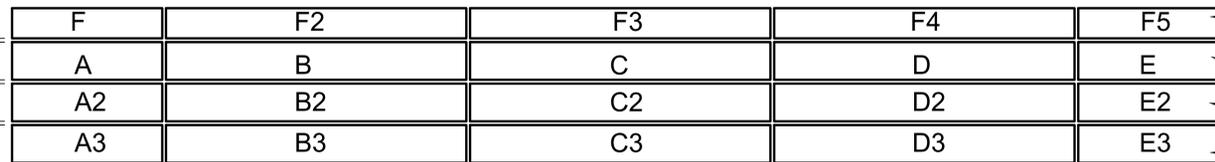

P-LAM 16B
PEWTER BRUSH

P-LAM 16A
ASIAN NIGHT

1

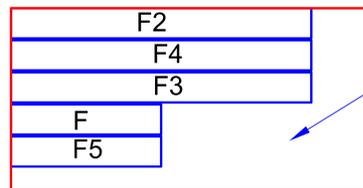

P-LAM 16B
PEWTER BRUSH

P-LAM 16B PEWTER BRUSH
TO BE GLUE LATER

MANUFACTURER :
Signature CASEWORK
9144 KING ARTHUR DRIVE
Dallas, Texas 75247
Tel. 214-688-1966
Fax. 214-689-0787

PROJECT COVER SHEET:

Revision:



Drawn by:

Date:

Scale:


Drawing:

D-2

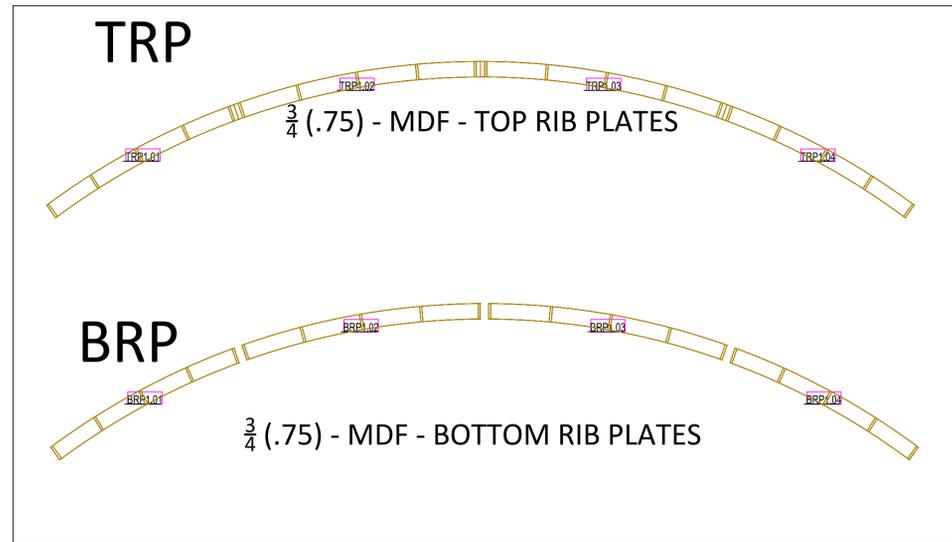
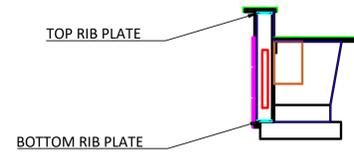


MDF - STRUCTURE FRAMING & SUBSTRATE

MDF $\frac{1}{4}$ IN (3 LAYERS) FRONT AND BACK

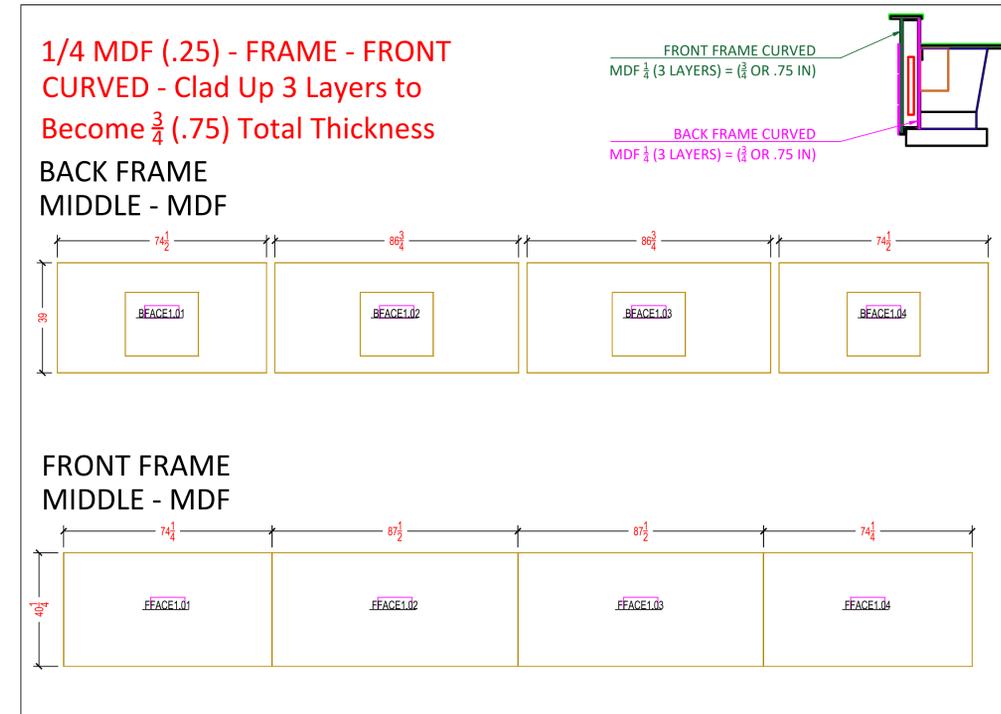

MDF $\frac{3}{4}$ IN (.75) - WALL STRUCTURE - WSTR

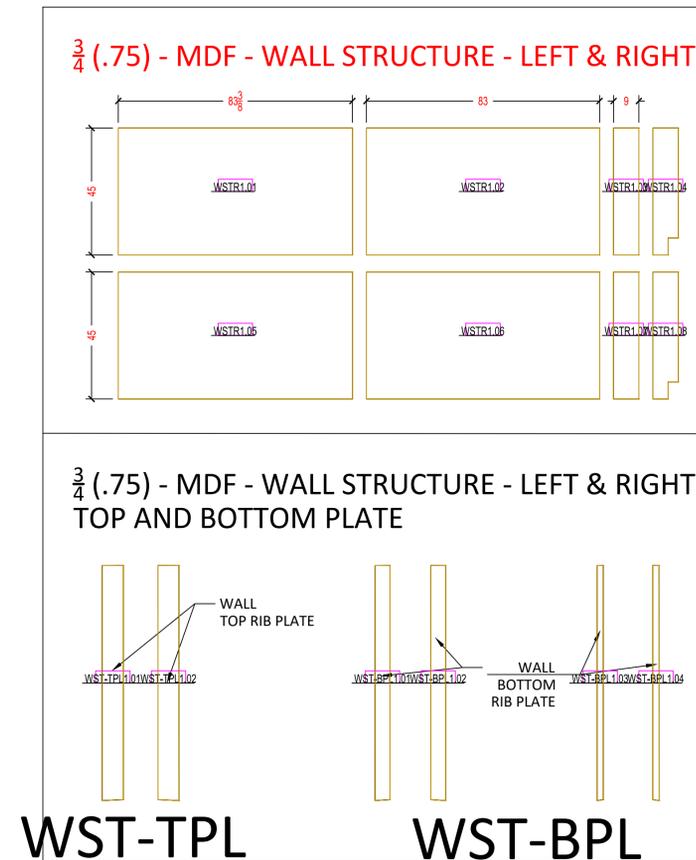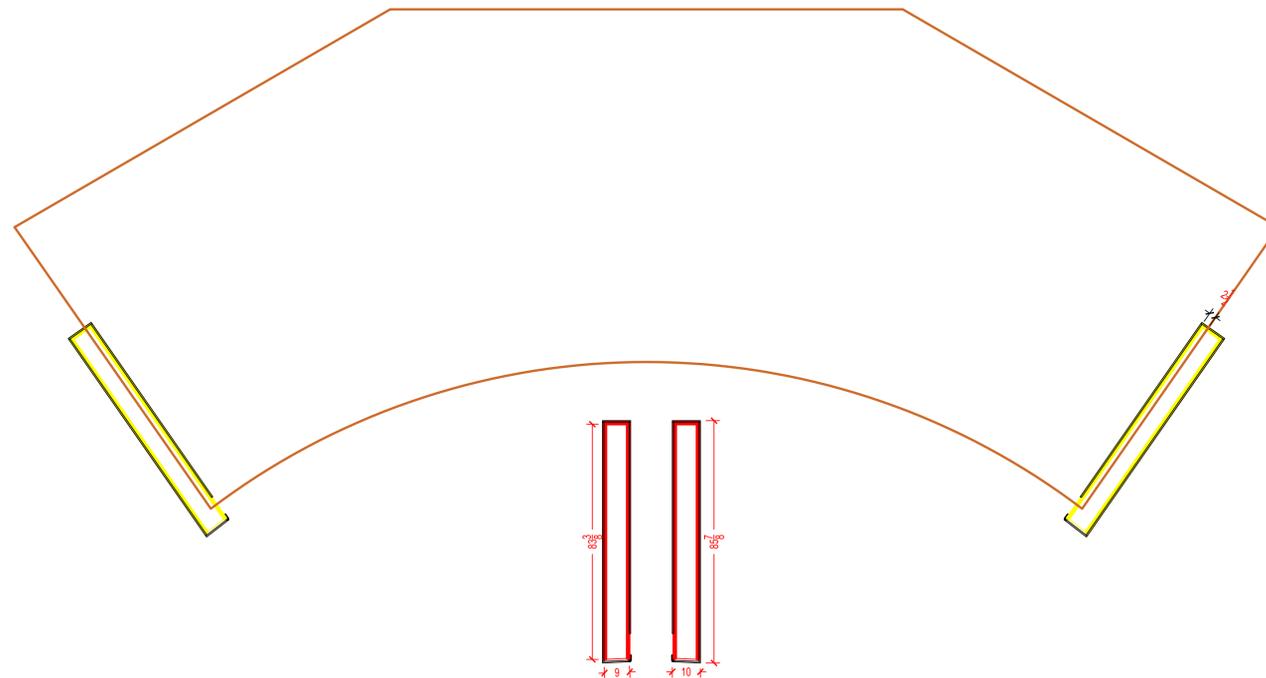

MANUFACTURER :
Signature CASEWORK
 9144 KING ARTHUR DRIVE
 Dallas, Texas 75247
 Tel. 214-688-1966
 Fax. 214-689-0787

PROJECT COVER SHEET:

Revision:

Drawn by:


Date:

Scale:


Drawing:

D-4

MDF $\frac{3}{4}$ IN (.75) - COUNTER TOP SUBSTRATE

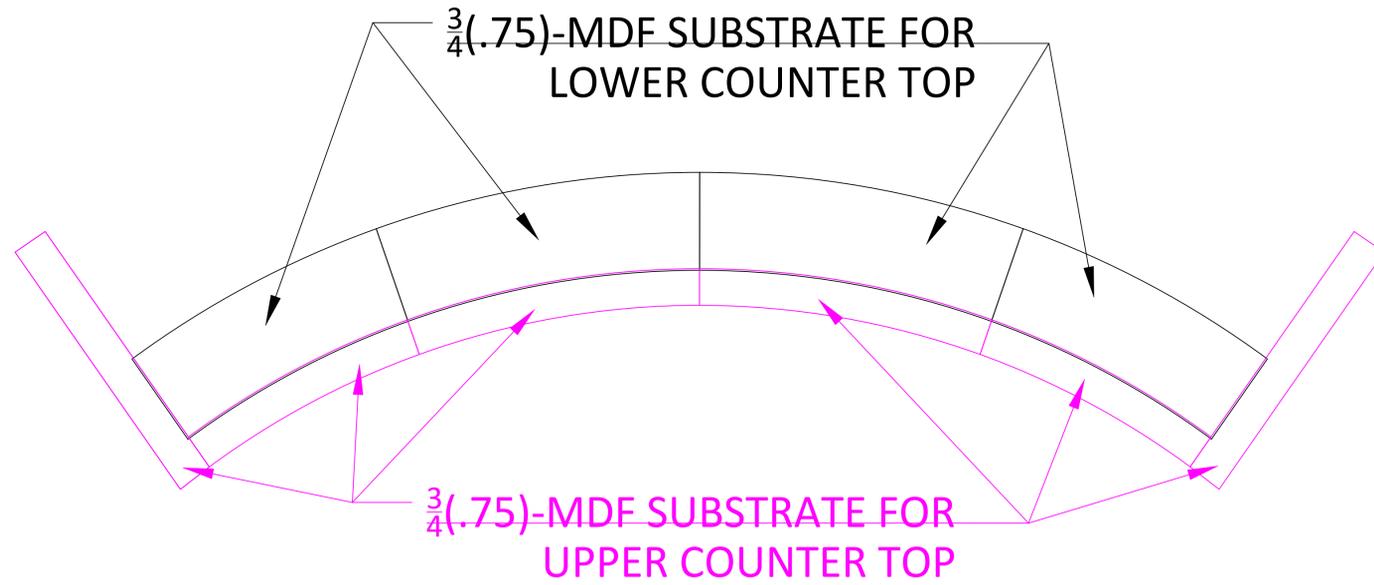


CT-SUB

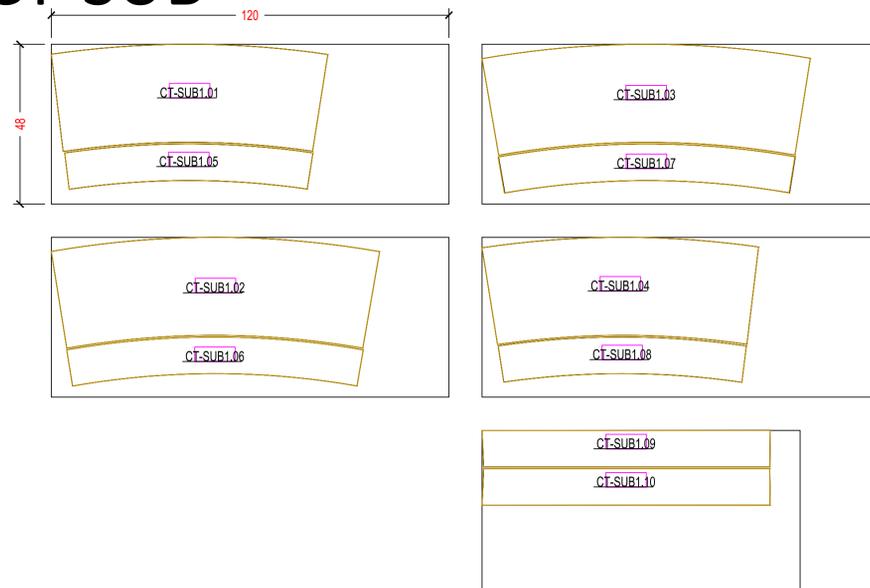


MDF - $\frac{3}{4}$ IN (.75) RIBS

$\frac{3}{4}$ (.75) - MDF
SIDE WALL - RIBS X 08

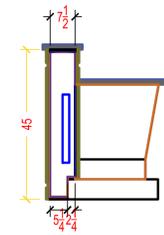

$\frac{3}{4}$ (.75) - MDF - FRONT
INNER RIBS X 20

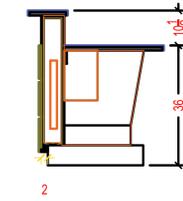

RIB-WALL

RIB

MANUFACTURER :
Signature CASEWORK
9144 KING ARTHUR DRIVE
Dallas, Texas 75247
Tel. 214-688-1966
Fax. 214-689-0787

PROJECT COVER SHEET:

Revision:

Drawn by:

Date:



Scale:

Drawing:



D-5

P-LAM 16A - ASIAN NIGHT


FPL-B

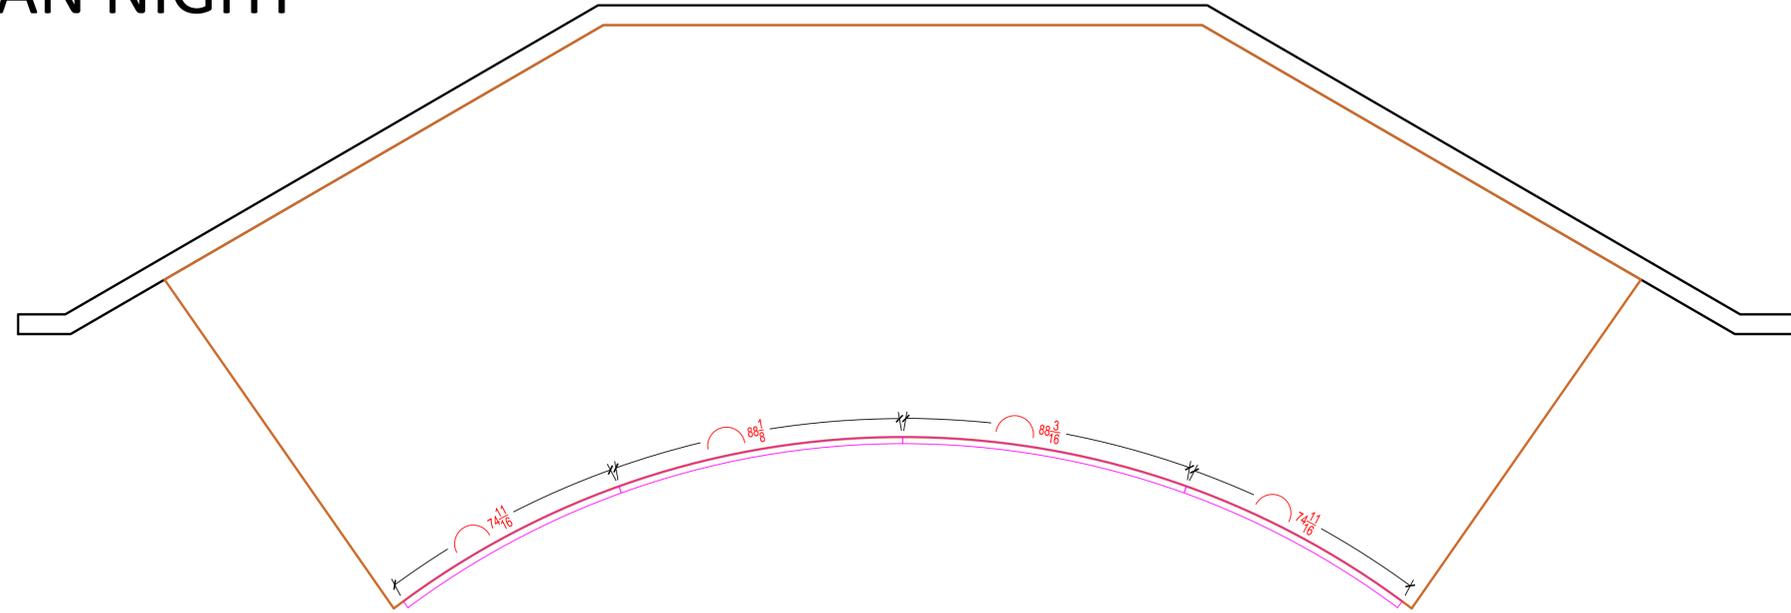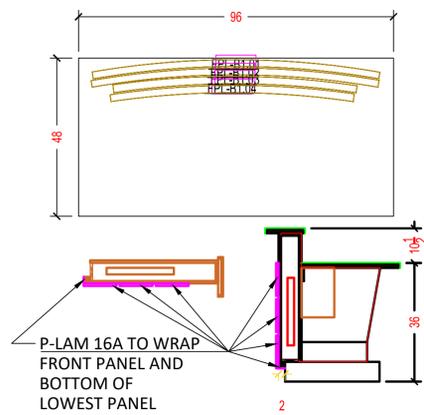


P-LAM - STRUCTURE FRAMING - STR-FR

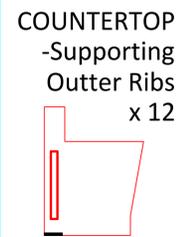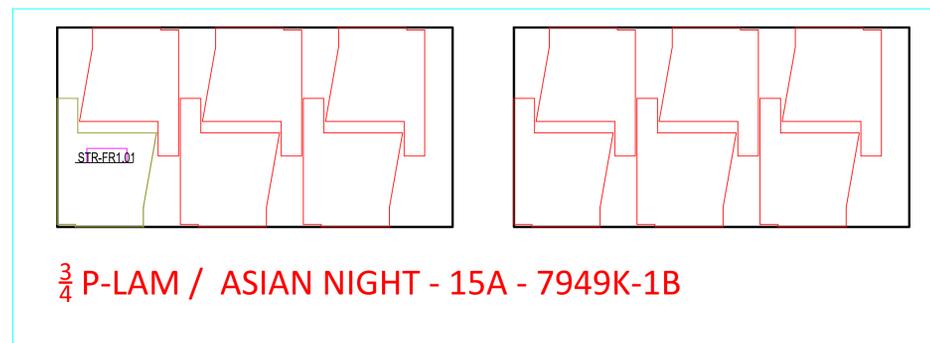



3/4 (.75) - P-LAM/LINER - RIB BOX - X8

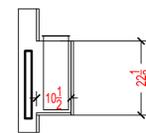

3/4 (.75) - P-LAM/LINER - BOX FRONT FACE - X4

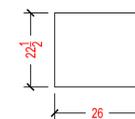

3/4 (.75) - MDF - LINER BOX BOTTOM - X4

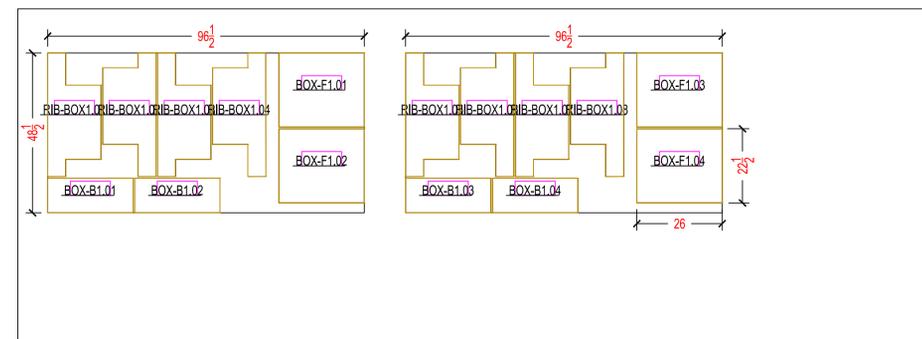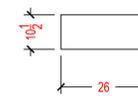

MANUFACTURER :
Signature CASEWORK
9144 KING ARTHUR DRIVE
Dallas, Texas 75247
Tel. 214-688-1966
Fax. 214-689-0787

PROJECT COVER SHEET:

Revision:

Drawn by:


Date:

Scale:

Drawing:

D-6


SOLID SURFACE - COUNTER TOP

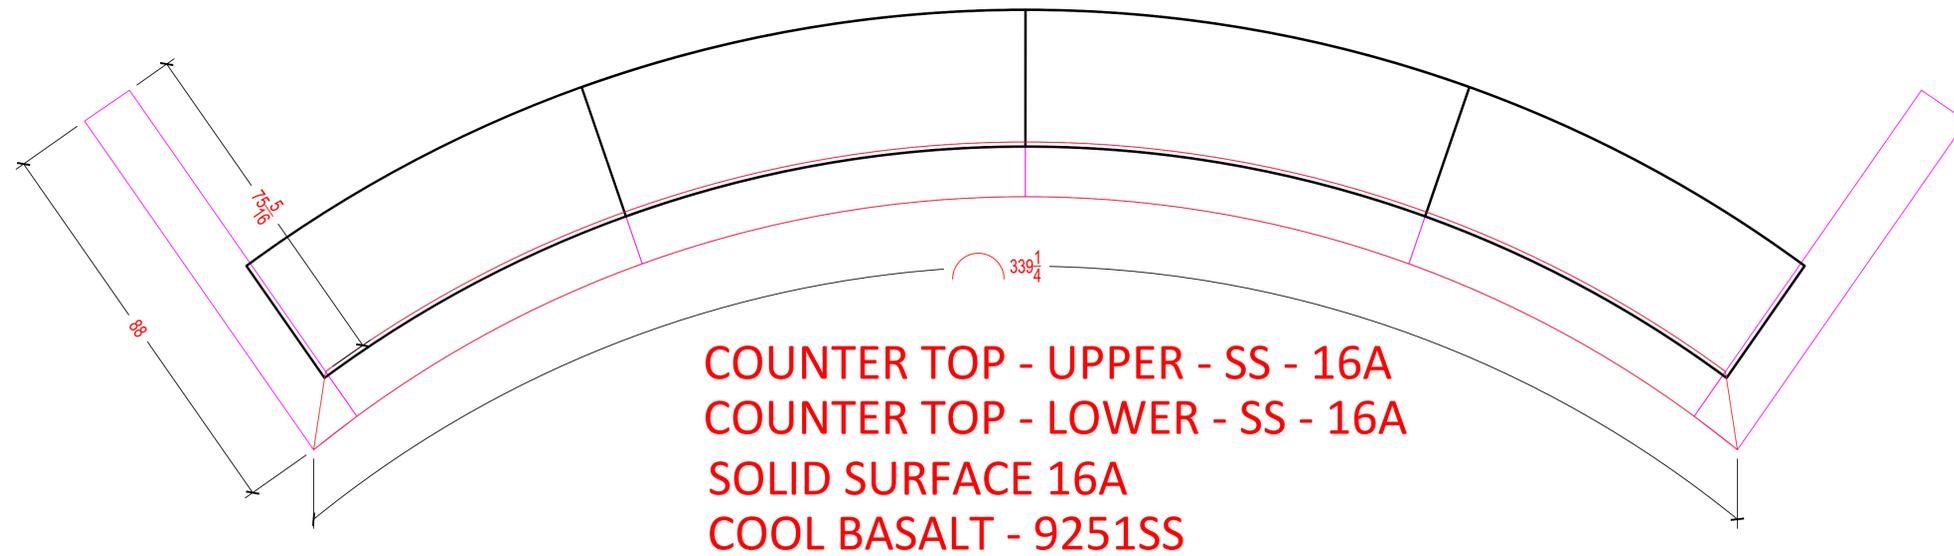

CT-TEMP

COUNTERTOP
 SOLID SURFACE 16A
 COOL BASALT - 9251SS

EXTRUDE AT $\frac{1}{4}$ OR (.25 IN) MDF - AS TEMPLATE FOR CUTOUT - 7 SHEETS

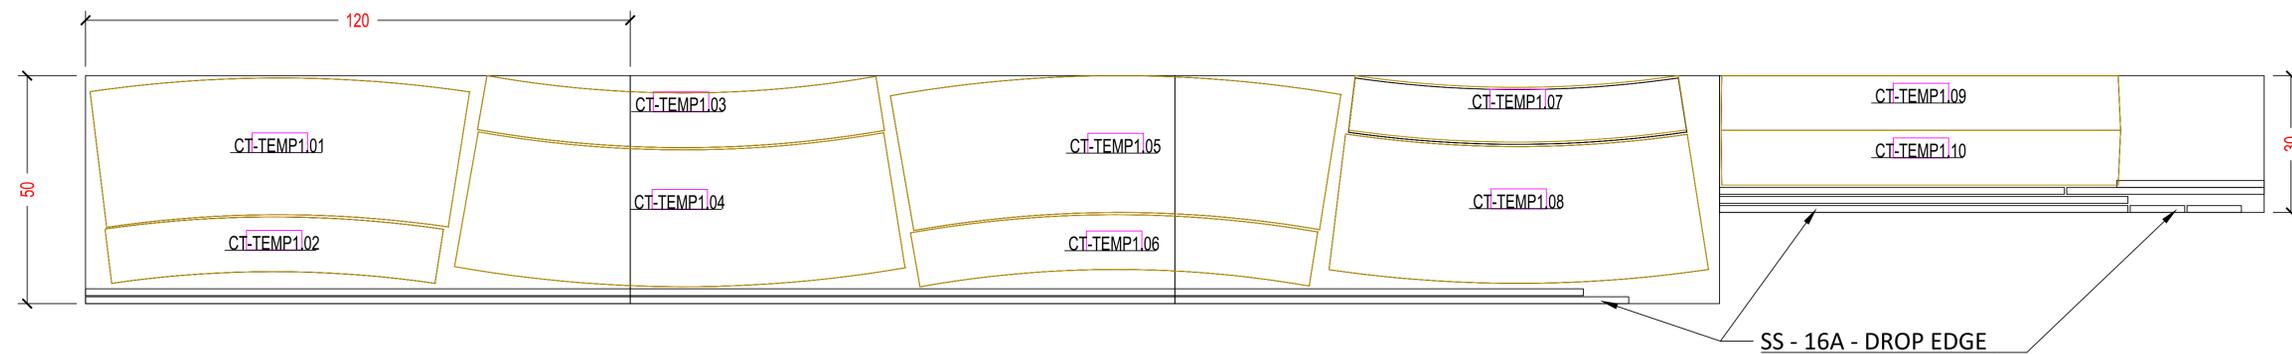

SOLID SURFACE 16A - COOL BASALT - COUNTERTOP - 9251SS

MANUFACTURER :
Signature CASEWORK
 9144 KING ARTHUR DRIVE
 Dallas, Texas 75247
 Tel. 214-688-1966
 Fax. 214-689-0787

PROJECT COVER SHEET:

Revision:



Drawn by:

Date:

Scale:

Drawing:

D-7

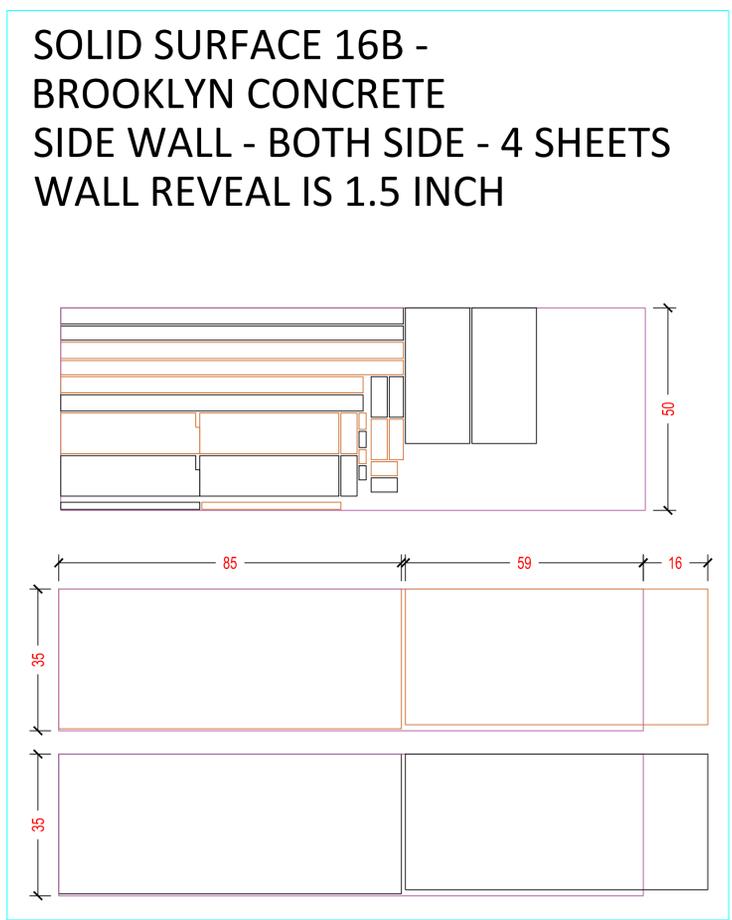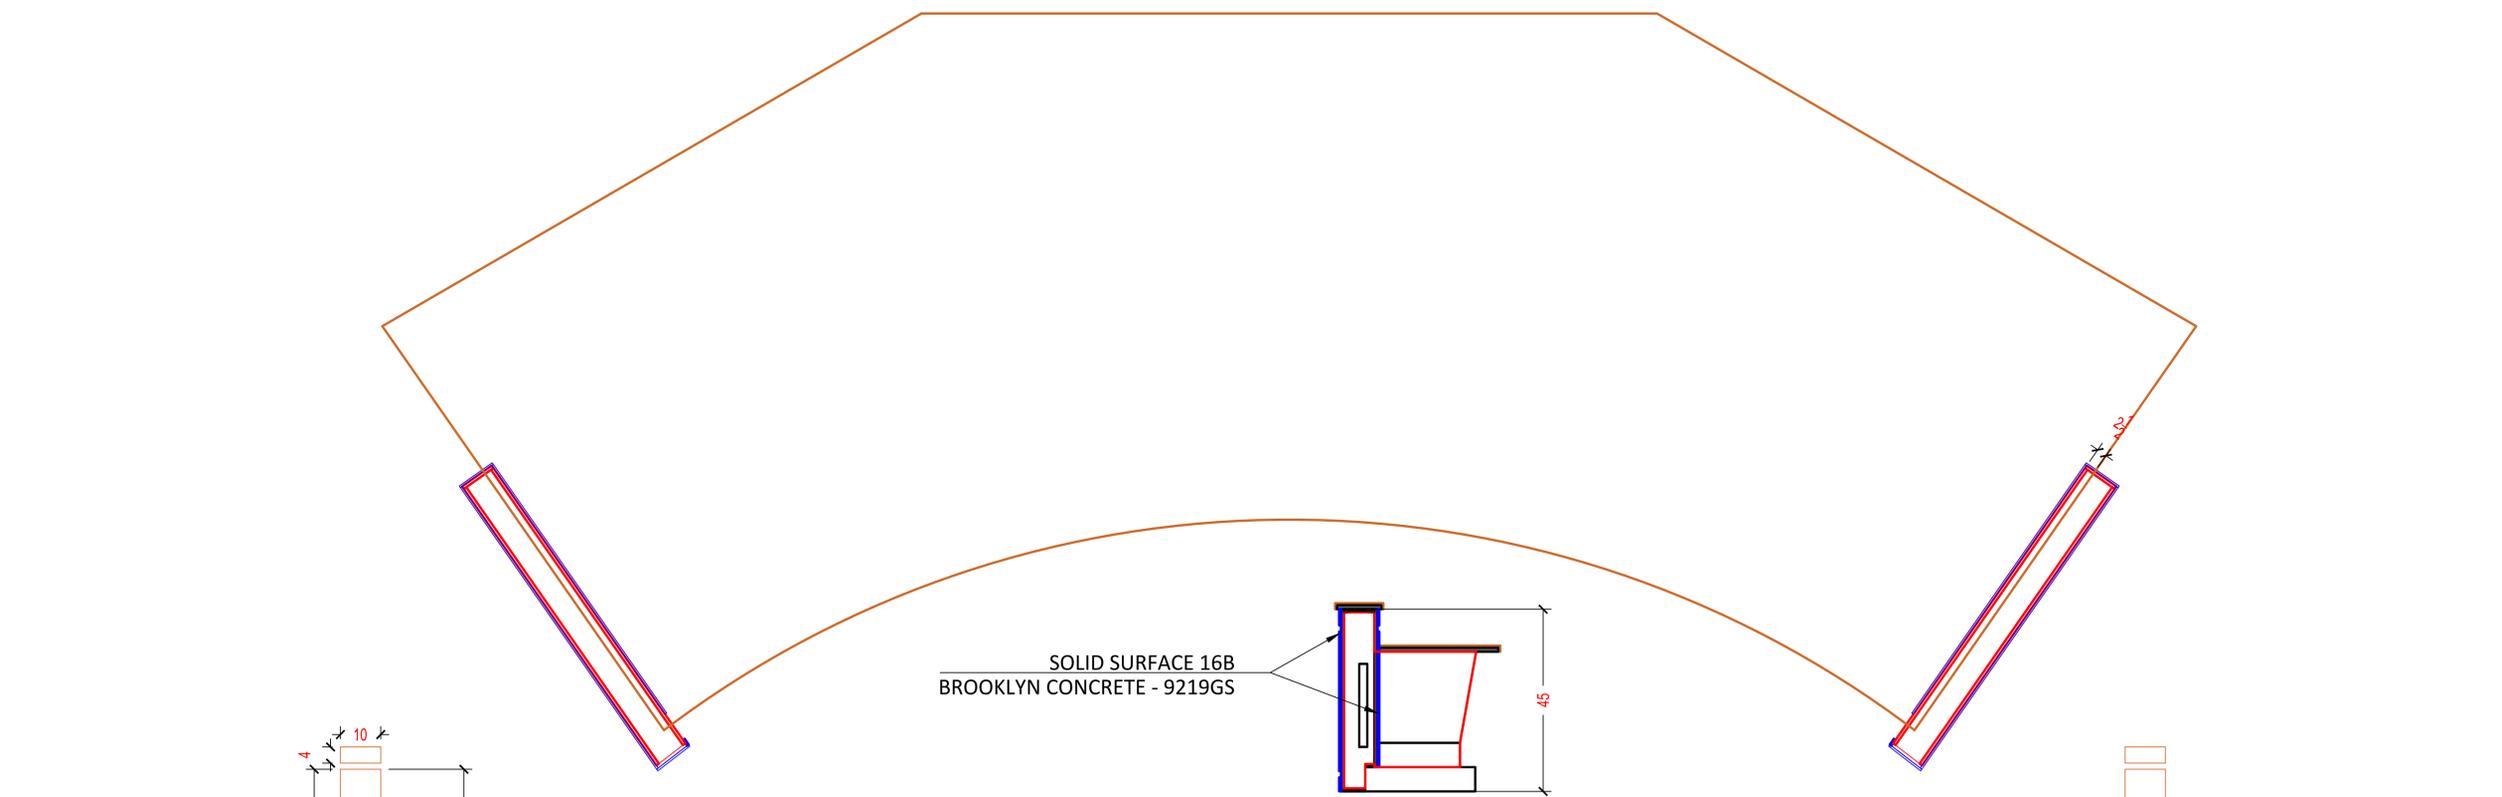

WALL - LEFT SIDE

WALL - RIGHT SIDE

MANUFACTURER :
Signature CASEWORK
9144 KING ARTHUR DRIVE
Dallas, Texas 75247
Tel. 214-688-1966
Fax. 214-689-0787

PROJECT COVER SHEET:

Revision:


Drawn by:

Date:


Scale:

Drawing:


D-8

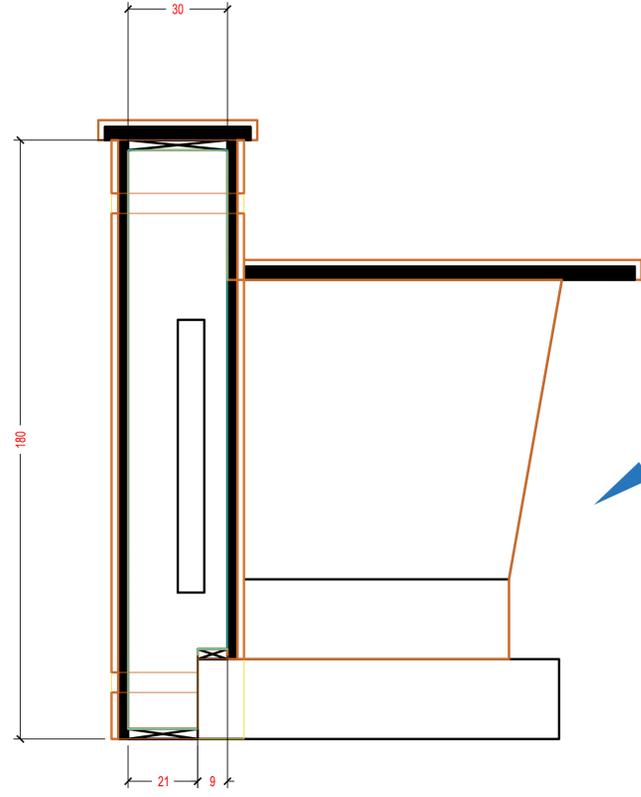

WALL - CROSS SECTION

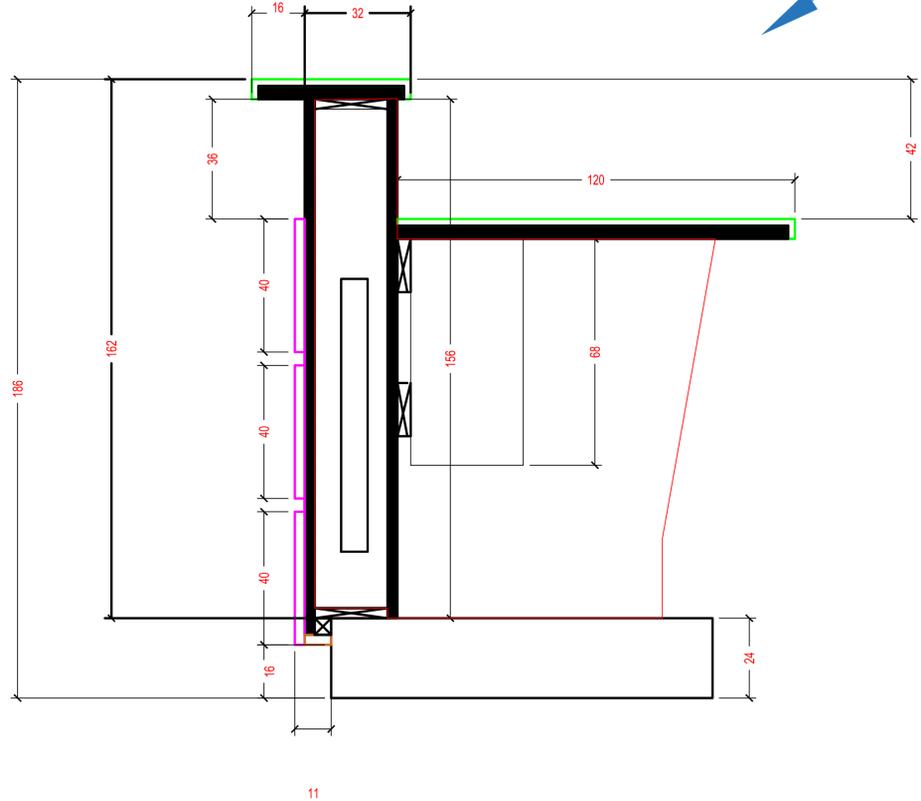

DESK - CROSS SECTION

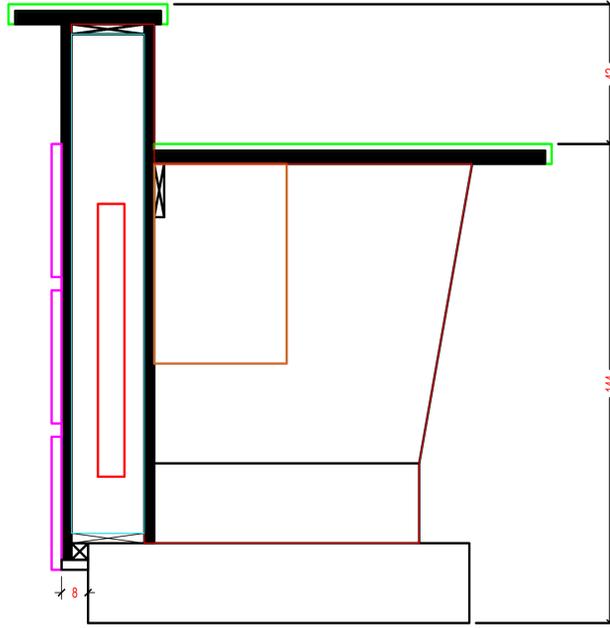

MANUFACTURER :
Signature CASEWORK
 9144 KING ARTHUR DRIVE
 Dallas, Texas 75247
 Tel. 214-688-1966
 Fax. 214-689-0787

PROJECT COVER SHEET:

Revision:

Drawn by:

Date:

Scale:

Drawing:

D-9